


All levels and dimensions to be confirmed on site before commencing fabrication. This drawing is a copyright and must not be copied or used without authority from the designers.

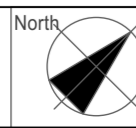

Revision	Date
A. DEVELOPMENT APPLICATION ISSUE	11/05/24
B. GENERAL AMENDMENTS	24/05/24
C. GENERAL AMENDMENTS	26/08/24
D. WINDOWS ADDED - GENERAL AMENDMENTS	18/12/24

Revision	Date
E. FH ADDED - GENERAL AMENDMENTS	22/04/25

**Designer**  
LAWRENCE CHONG ARCHITECTS  
Gunnings Castle, 201 Spit Road, MOSMAN NSW 2088  
M. 0411691992 | E. lchong@bigpond.net.au



**Client**  
Proposed Apartments at 1 Kent pl, Wangi Wangi

Design	Date
L.C.	04/09/2021
CDG	

File	Scale
1 Kent.pl-49.plt	AS SHOWN

**Title**  
Basement Floor Plan

**Dwg No.**  
DA02E





First Floor Plan  
1:100

All levels and dimensions to be confirmed on site before commencing fabrication. This drawing is a copyright and must not be copied or used without authority from the designers.



Revision	Date	Description
A.	11/05/24	DEVELOPMENT APPLICATION ISSUE
B.	24/05/24	GENERAL AMENDMENTS
C.	26/08/24	GENERAL AMENDMENTS
D.	18/12/24	WINDOWS ADDED - GENERAL AMENDMENTS

Revision	Date	Description
E.	22/04/25	FH ADDED - GENERAL AMENDMENTS

Designer  
LAWRENCE CHONG ARCHITECTS  
Gunnings Castle, 201 Spit Road, MOSMAN NSW 2088  
M. 0411691992 | E. lchong@bigpond.net.au



Client  
Proposed Apartments at 1 Kent pl, Wangi Wangi

Project  
Proposed Apartments at 1 Kent pl, Wangi Wangi

Drawn	Checked	Date
CDG	AS SHOWN	04/09/2021


Title  
**First Floor Plan**

Dwg No.  
**DA04E**



Second Floor Plan  
1:100

All levels and dimensions to be confirmed on site before commencing fabrication. This drawing is a copyright and must not be copied or used without authority from the designers.

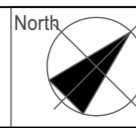

Revision	Date	Description
A.	11/05/24	DEVELOPMENT APPLICATION ISSUE
B.	24/05/24	GENERAL AMENDMENTS
C.	26/08/24	GENERAL AMENDMENTS
D.	18/12/24	WINDOWS ADDED - GENERAL AMENDMENTS

Revision	Date	Description
E.	22/04/25	FH ADDED - GENERAL AMENDMENTS

Designer  
LAWRENCE CHONG ARCHITECTS  
Gunnings Castle, 201 Spit Road, MOSMAN NSW 2088  
M. 0411691992 | E. lchong@bigpond.net.au




Client  
Proposed Apartments at 1 Kent pl, Wangi Wangi

Project  
Proposed Apartments at 1 Kent pl, Wangi Wangi


Drawn	CDG
Checked	
Date	04/09/2021
Scale	AS SHOWN

Designed	LC
Client File	1 Kent pl -49.ph
Title	Second Floor Plan
Dwg No.	DA05E

23049

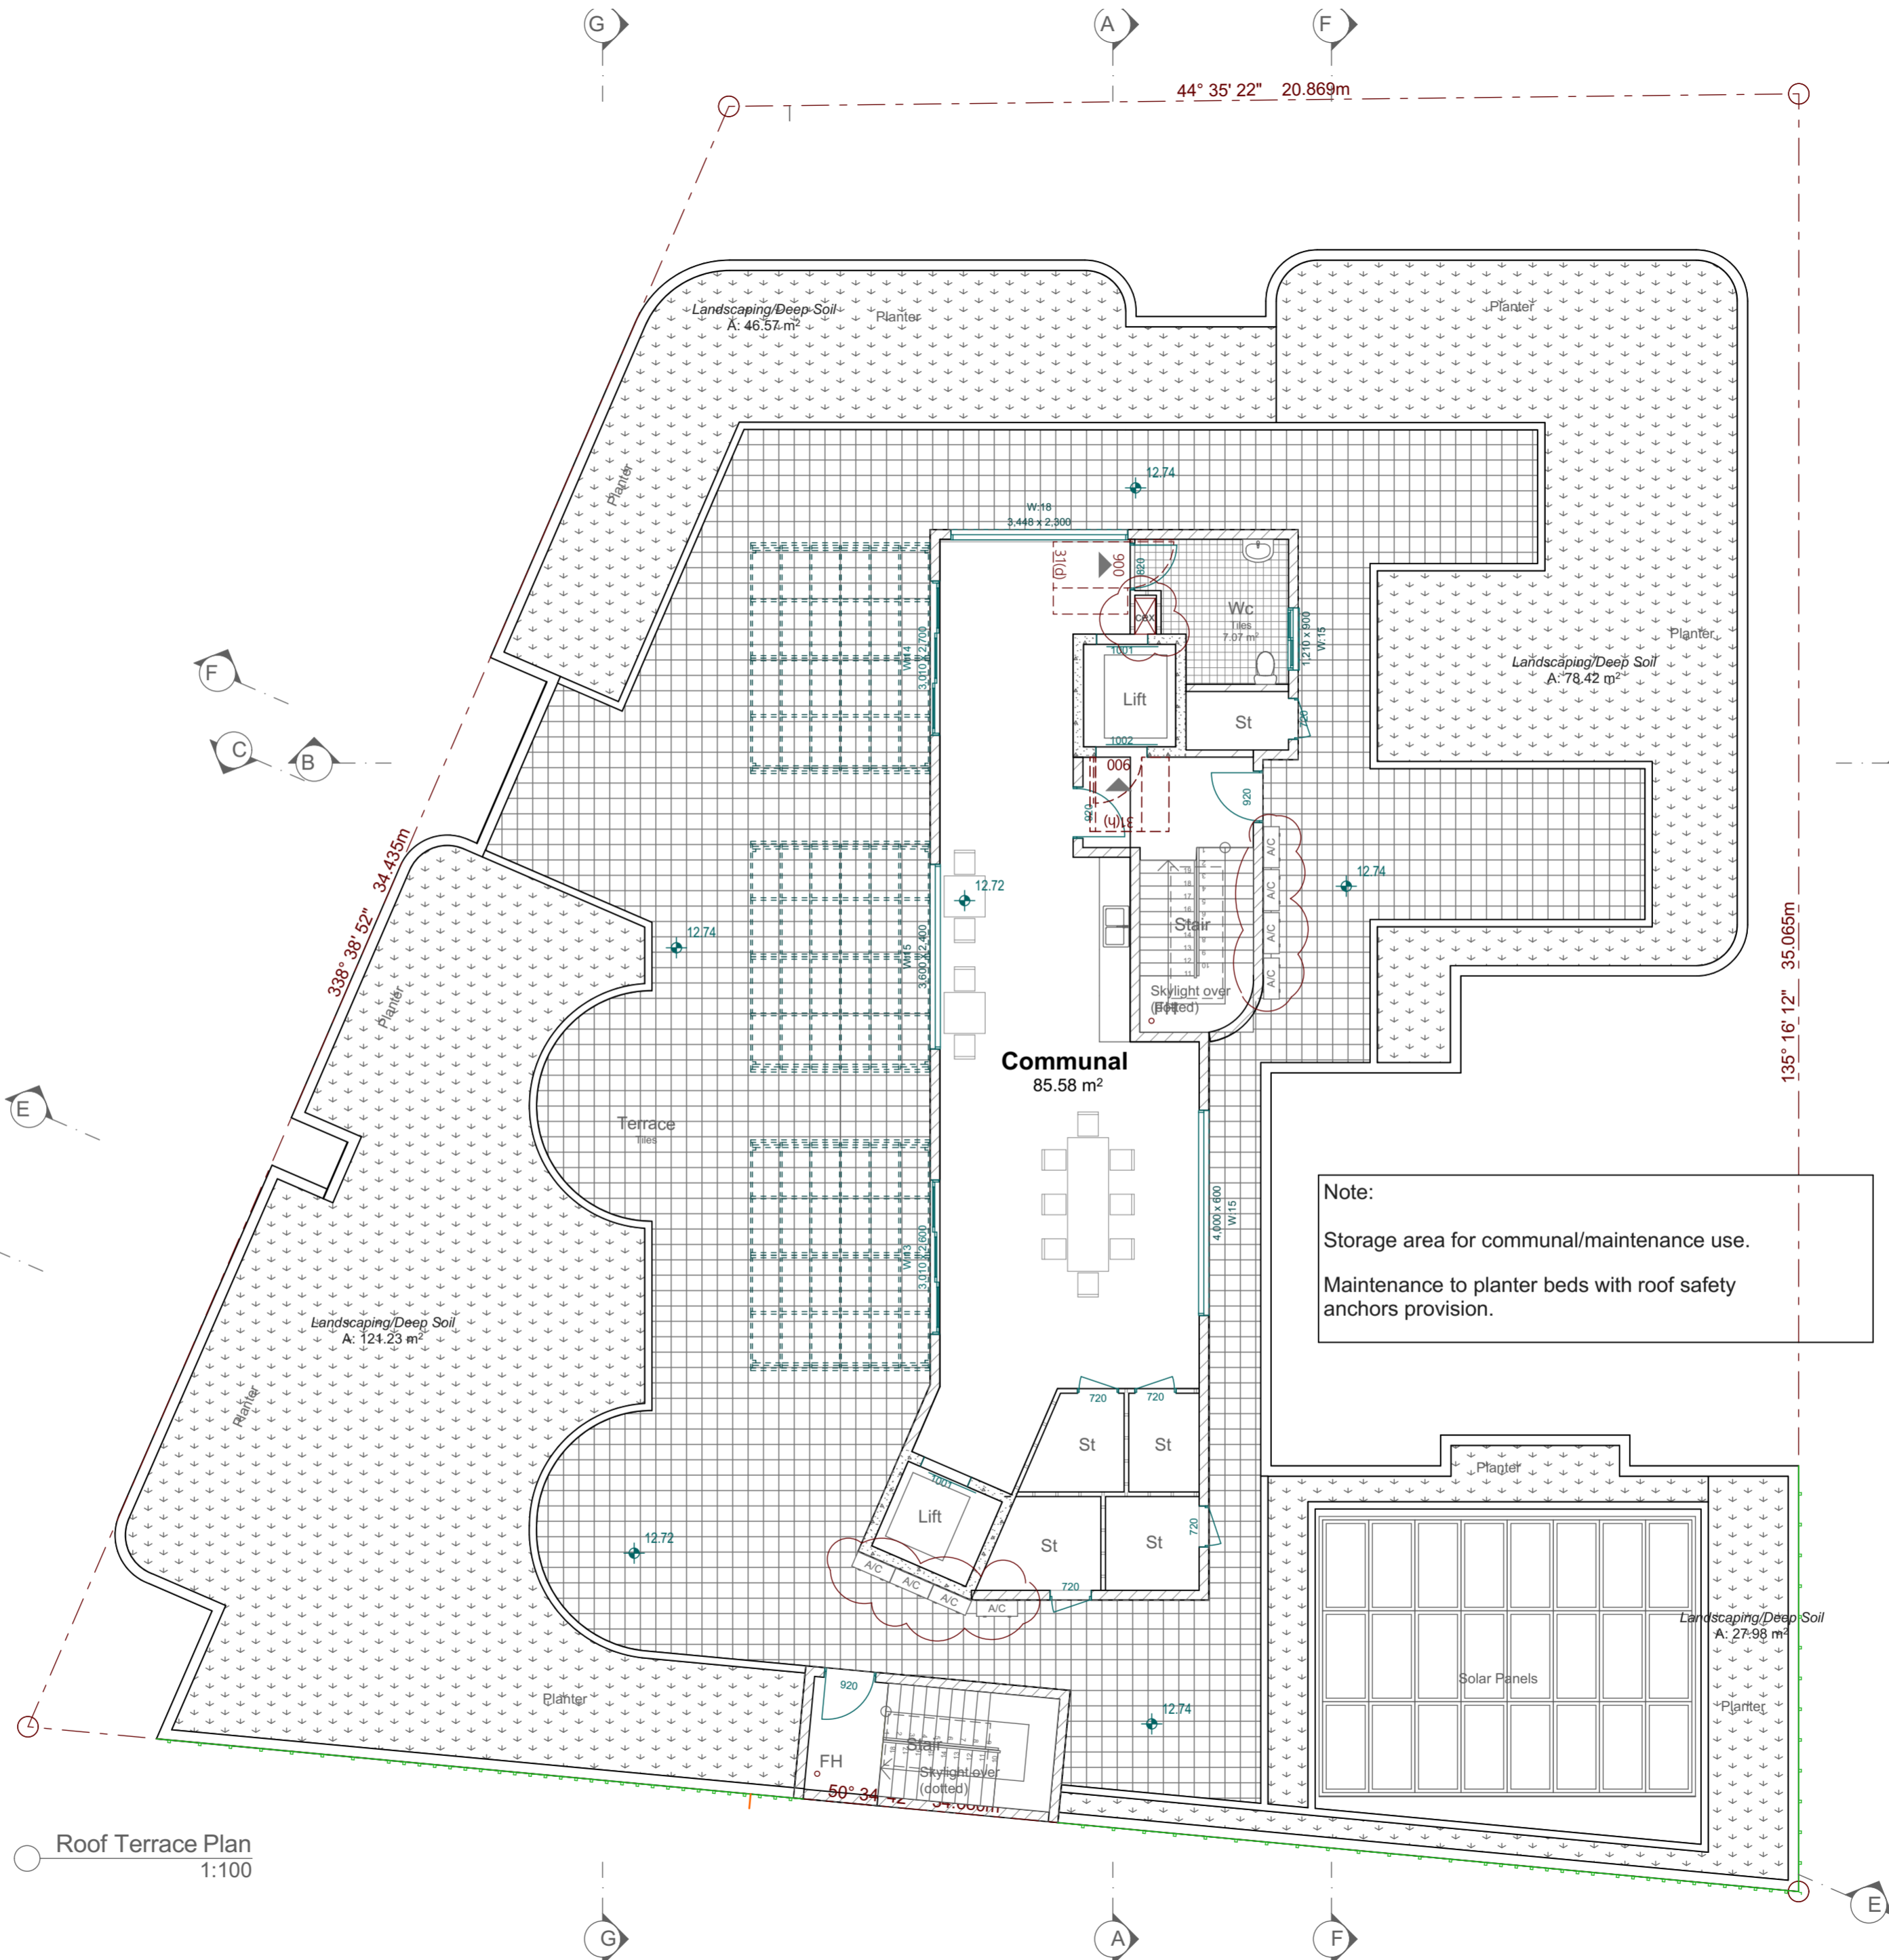

All levels and dimensions to be confirmed on site before commencing fabrication. This drawing is a copyright and must not be copied or used without authority from the designers.

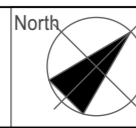

Revision	Date	Description
A.	11/05/24	DEVELOPMENT APPLICATION ISSUE
B.	24/05/24	GENERAL AMENDMENTS
C.	26/08/24	GENERAL AMENDMENTS

Revision	Date	Description
A.	11/05/24	DEVELOPMENT APPLICATION ISSUE
B.	24/05/24	GENERAL AMENDMENTS
C.	26/08/24	GENERAL AMENDMENTS

**Designer**  
LAWRENCE CHONG ARCHITECTS  
Gunnings Castle, 201 Spit Road, MOSMAN NSW 2088  
M. 0411691992 | E. lchong@bigpond.net.au



**Client**  
Proposed Apartments at 1 Kent pl, Wangi Wangi

**Project**  
Proposed Apartments at 1 Kent pl, Wangi Wangi

Drawn	Checked	Date	Scale
CDG	LC	04/09/2021	AS SHOWN


**Title**  
Roof Terrace Plan

**Dwg No.**  
DA06C



Roof Plan  
1:100

All levels and dimensions to be confirmed on site before commencing fabrication. This drawing is a copyright and must not be copied or used without authority from the designers.

 

Revision		Revision
A. DEVELOPMENT APPLICATION ISSUE	11/05/24	
B. GENERAL AMENDMENTS	24/05/24	
C. GENERAL AMENDMENTS	26/08/24	

Designer  
LAWRENCE CHONG ARCHITECTS  
Gunnings Castle, 201 Spit Road, MOSMAN NSW 2088  
M. 0411681992 | E. lchong@bigpond.net.au




Client

Project  
Proposed Apartments at 1 Kent pl,  
Wangi Wangi

Designed	LC	Client File	1 Kent pl -49.plt
Drawn	CDG	Check	
Job No.	23049	Date	04/09/2021
		Scales	AS SHOWN

Title  
Roof Plan

Dwg No.  
DA12C

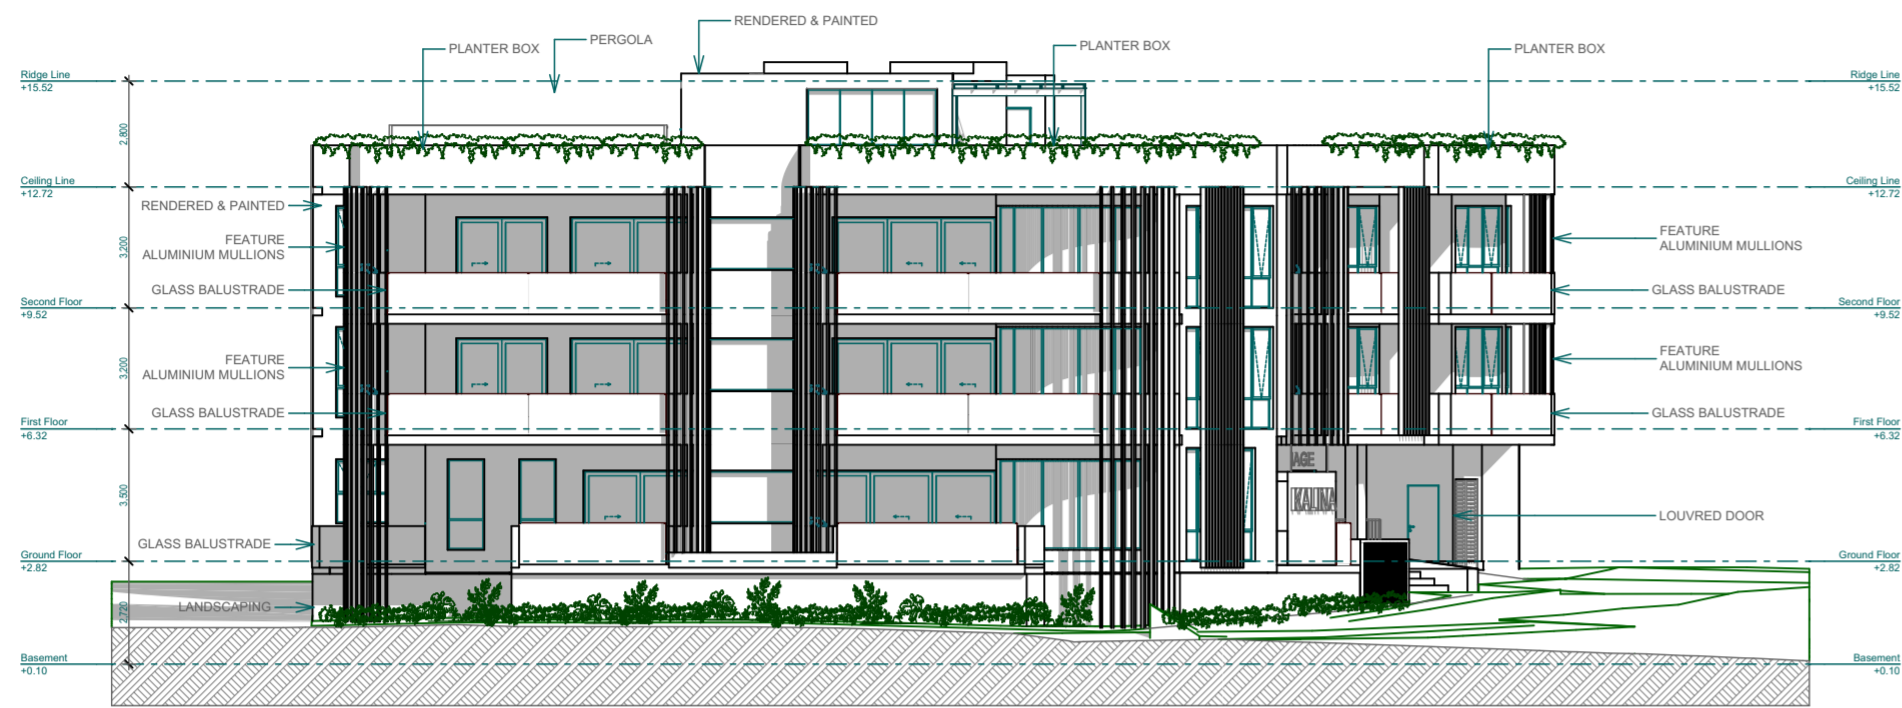


North West Elevation  
1:200



North East Elevation  
1:200



South West Elevation  
1:200

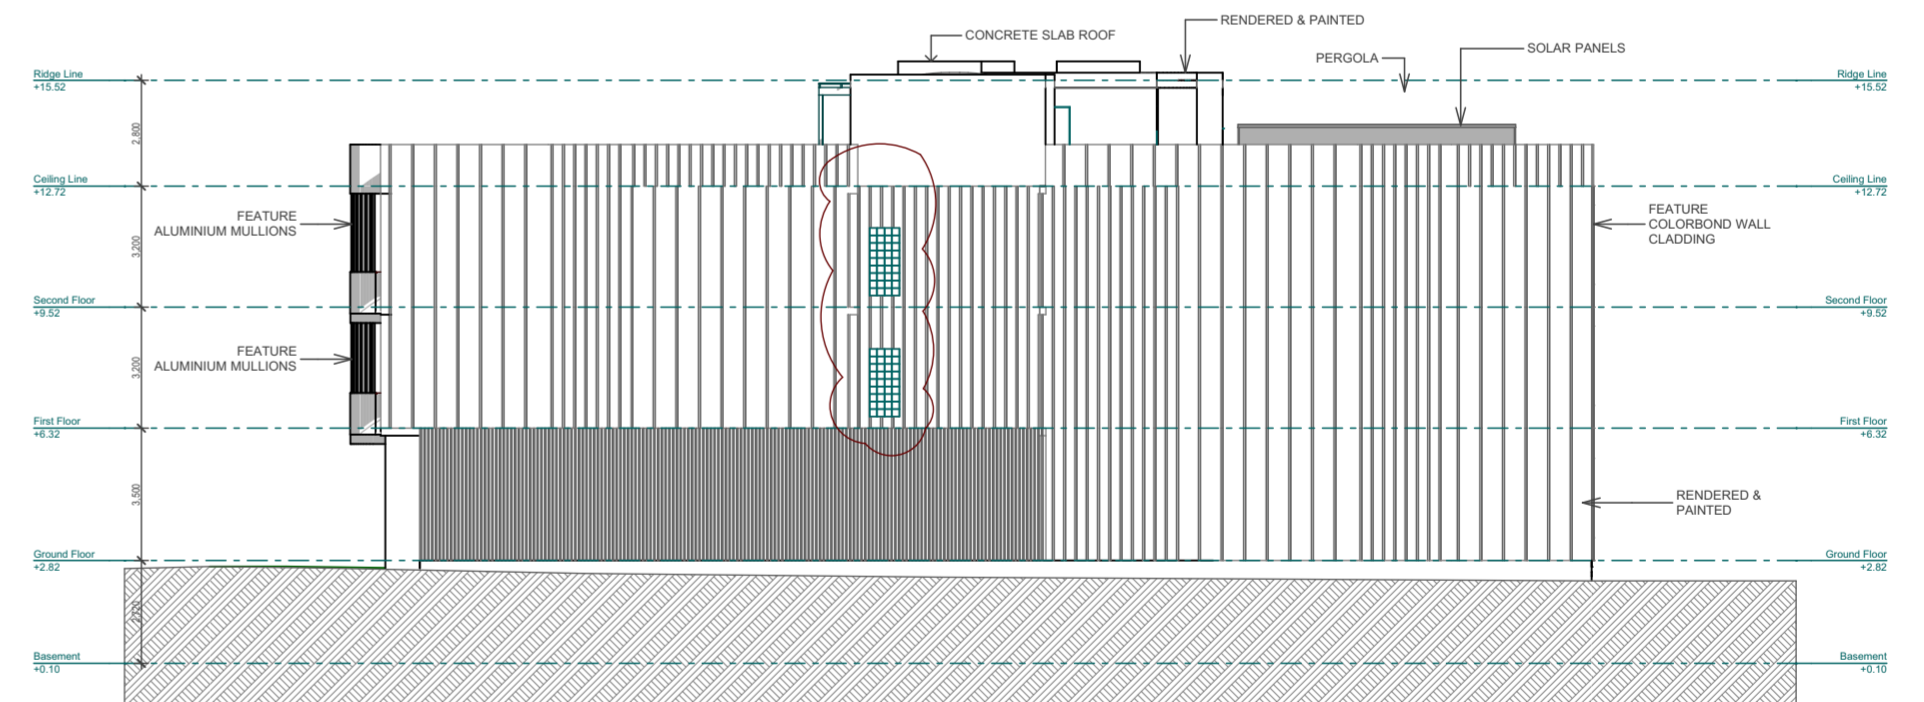

South East Elevation  
1:200

All levels and dimensions to be confirmed on site before commencing fabrication. This drawing is a copyright and must not be copied or used without authority from the designers.



Revision	Date
A. DEVELOPMENT APPLICATION ISSUE	11/05/24
B. GENERAL AMENDMENTS	24/05/24
C. GENERAL AMENDMENTS	26/08/24
D. WINDOWS ADDED - GENERAL AMENDMENTS	18/12/24

Revision	Date
E. FH ADDED - GENERAL AMENDMENTS	22/04/25

Designer  
LAWRENCE CHONG ARCHITECTS  
Gunnings Castle, 201 Spit Road, MOSMAN NSW 2088  
M. 0411691992 | E. lchong@bigpond.net.au




Client

Project  
Proposed Apartments at 1 Kent pl,  
Wangi Wangi


Designed	LC	Client File	1 Kent pl -49.ph
Drawn	CDG	Check	
Job No.	23049	Date	04/09/2021
		Scales	AS SHOWN

Title  
Elevations

Dwg No.  
DA07E

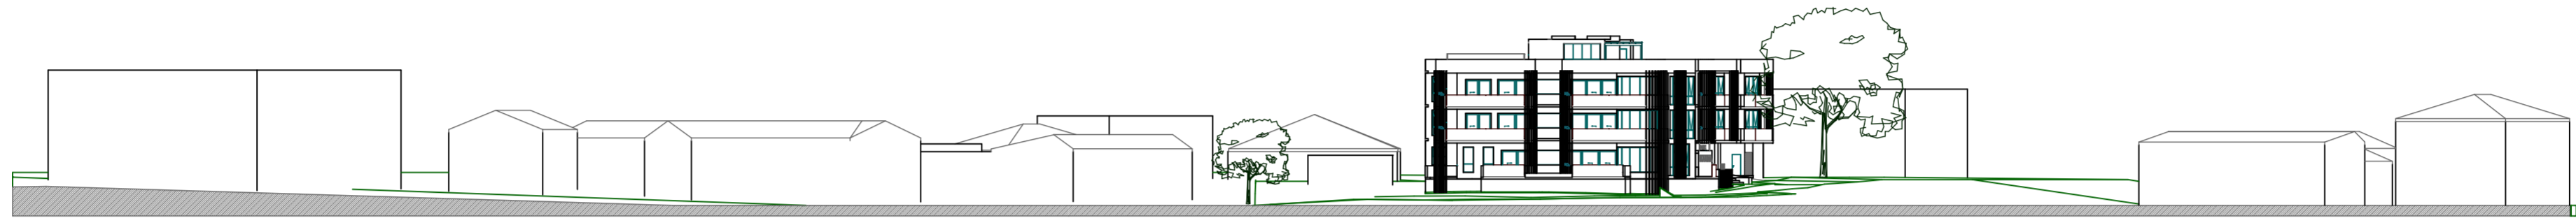


Street Elevation 1  
1:500

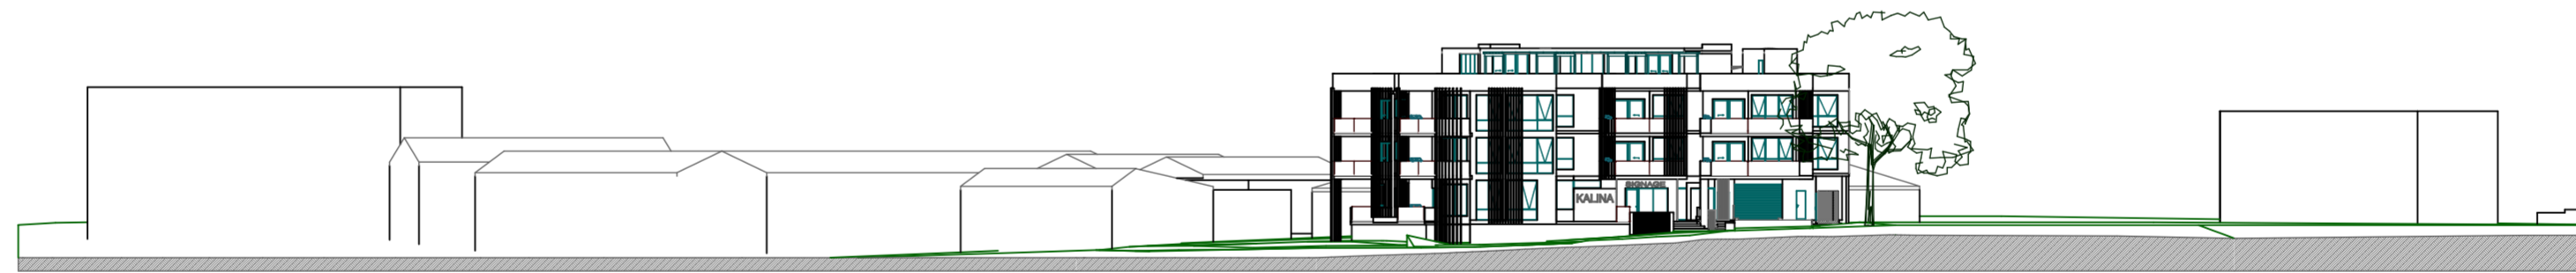

Street Elevation 2  
1:500

All levels and dimensions to be confirmed on site before commencing fabrication. This drawing is a copyright and must not be copied or used without authority from the designers.

 

Revision	
A. DEVELOPMENT APPLICATION ISSUE	11/05/24
B. GENERAL AMENDMENTS	24/05/24
C. GENERAL AMENDMENTS	26/08/24
D. WINDOWS ADDED - GENERAL AMENDMENTS	18/12/24

Revision	
E. FH ADDED - GENERAL AMENDMENTS	22/04/25

**Designer**  
LAWRENCE CHONG ARCHITECTS  
Gunnings Castle, 201 Spit Road, MOSMAN NSW 2088  
M. 0411691992 | E. lchong@bigpond.net.au



**Client**


**Project**  
Proposed Apartments at 1 Kent pl,  
Wangi Wangi

Job No.  
23049


Designed	LC	Client File	1 Kent pl -49.pdf
Drawn	CDG	Check	
Date	04/09/2021	Scales	AS SHOWN

**Title**  
Street Elevations


**Dwg No.**  
DA08E

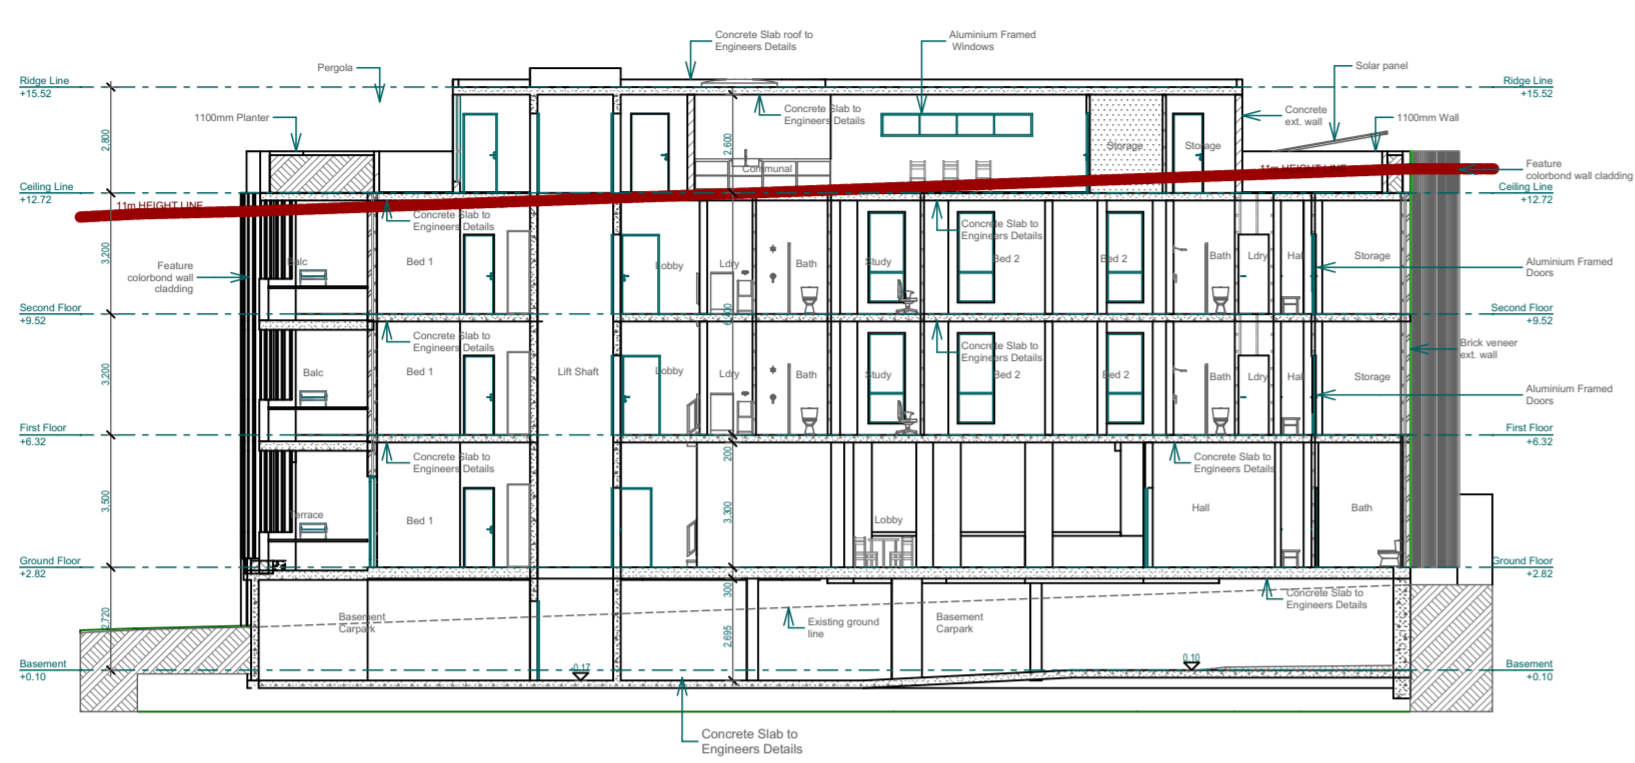


Section A-A  
1:200

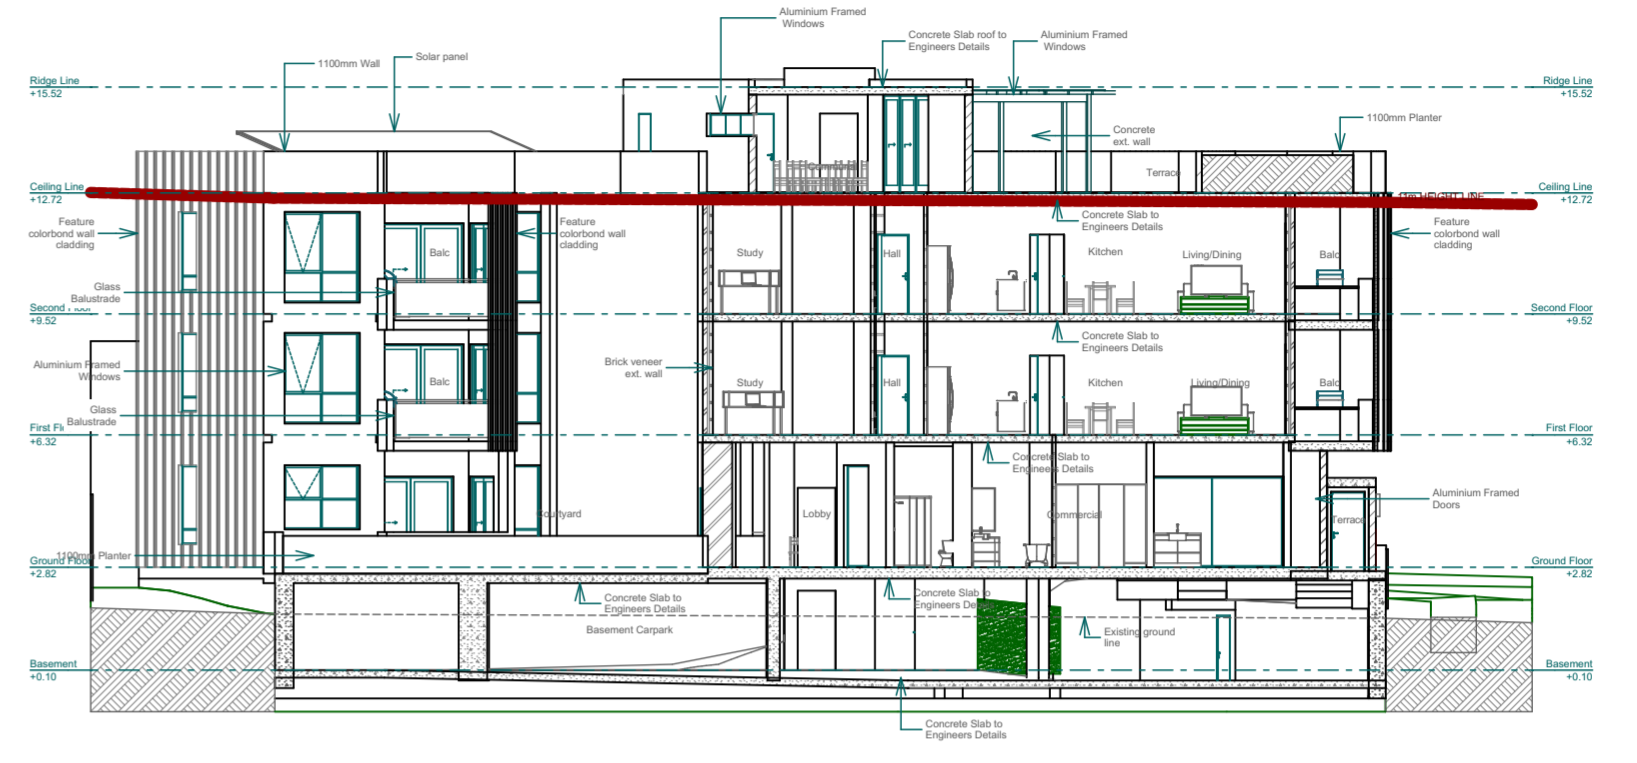

Section C-C  
1:200

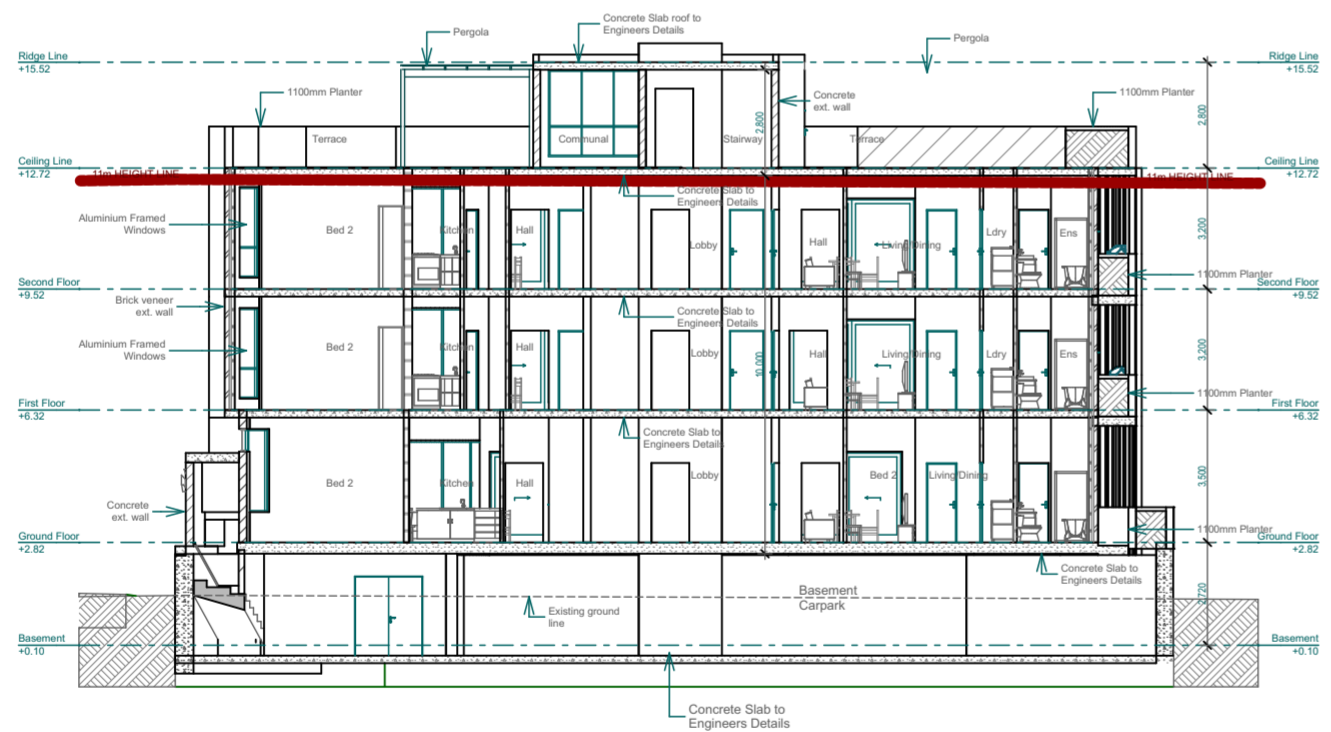

Section B-B  
1:200

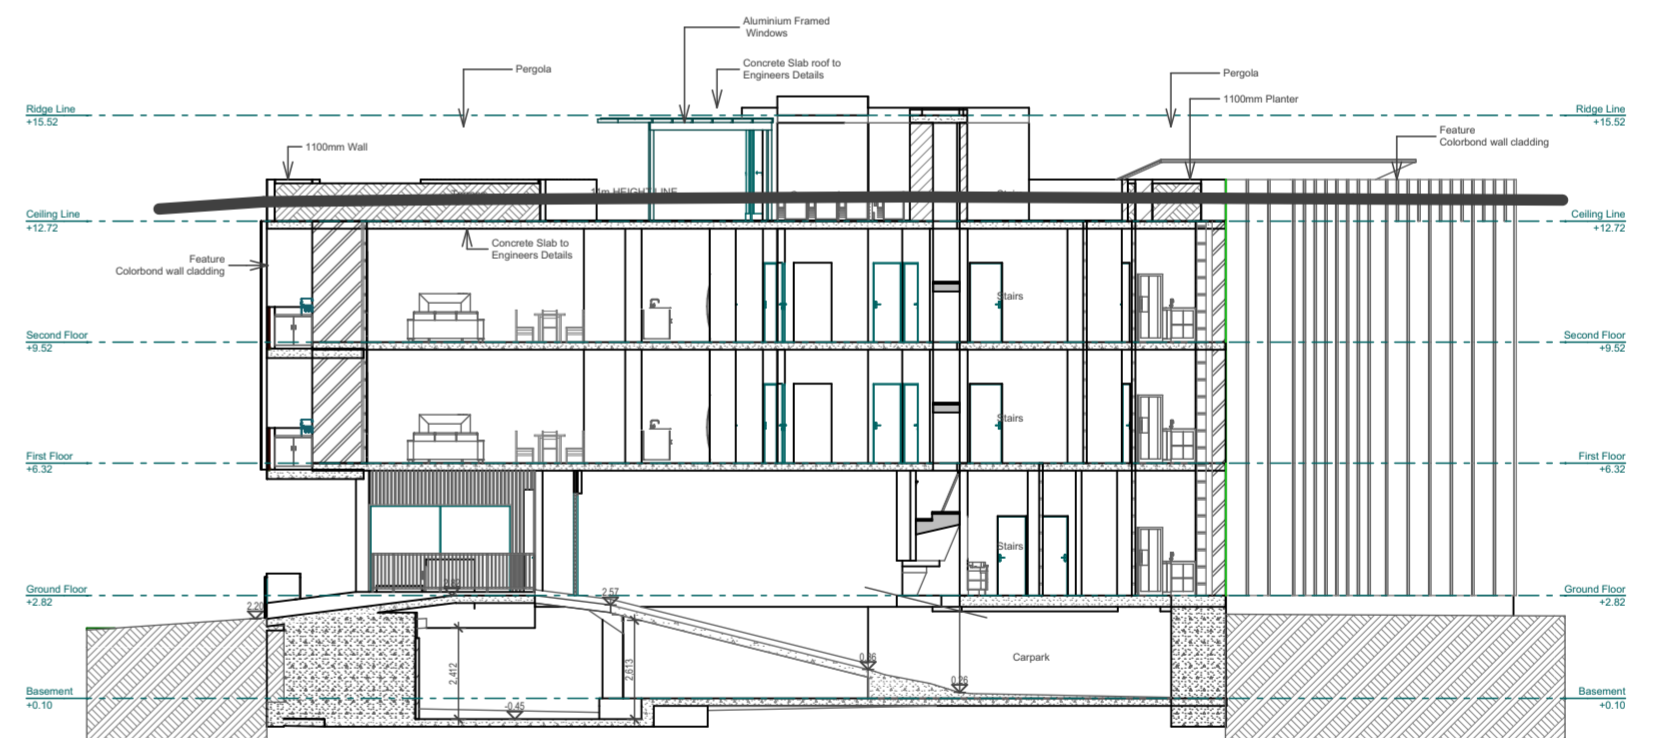

Section D-D  
1:200

All levels and dimensions to be confirmed on site before commencing fabrication. This drawing is a copyright and must not be copied or used without authority from the designers.



Revision	Date
A. DEVELOPMENT APPLICATION ISSUE	11/05/24
B. GENERAL AMENDMENTS	24/05/24
C. GENERAL AMENDMENTS	26/08/24
D. WINDOWS ADDED - GENERAL AMENDMENTS	18/12/24

Revision	Date
E. FH ADDED - GENERAL AMENDMENTS	22/04/25

Designer  
LAWRENCE CHONG ARCHITECTS  
Gunnings Castle, 201 Spit Road, MOSMAN NSW 2088  
M. 0411691992 | E. lchong@bigpond.net.au



Client  
LAWRENCE CHONG ARCHITECTS

Project  
Proposed Apartments at 1 Kent pl, Wangi Wangi

Drawn  
CDG

Checked  
L.C.

Date  
04/09/2021

Title  
Sections

Dwg No.  
DA09E

Scales  
AS SHOWN



Site Analysis Plan  
1:200

All levels and dimensions to be confirmed on site before commencing fabrication. This drawing is a copyright and must not be copied or used without authority from the designers.



Revision	Date	Description
A.	11/05/24	DEVELOPMENT APPLICATION ISSUE
B.	24/05/24	GENERAL AMENDMENTS
C.	26/08/24	GENERAL AMENDMENTS
D.	18/12/24	WINDOWS ADDED - GENERAL AMENDMENTS

Revision	Date	Description
E.	22/04/25	FH ADDED - GENERAL AMENDMENTS

Designer  
LAWRENCE CHONG ARCHITECTS  
Gunnings Castle, 201 Spit Road, MOSMAN NSW 2088  
M. 0411691992 | E. lchong@bigpond.net.au



Client  
LAWRENCE CHONG ARCHITECTS  
NSW architect reg: 5353  
NSW Design Practitioner reg: DEP0003899

Project  
Proposed Apartments at 1 Kent pl,  
Wangi Wangi

Designed	Checked	Date	Scale
LC	CDG	04/09/2021	AS SHOWN

Title  
Site Analysis Plan


Dwg No.  
DA10E



Shadows - 21 June 9am



Shadows - 21 June 12pm

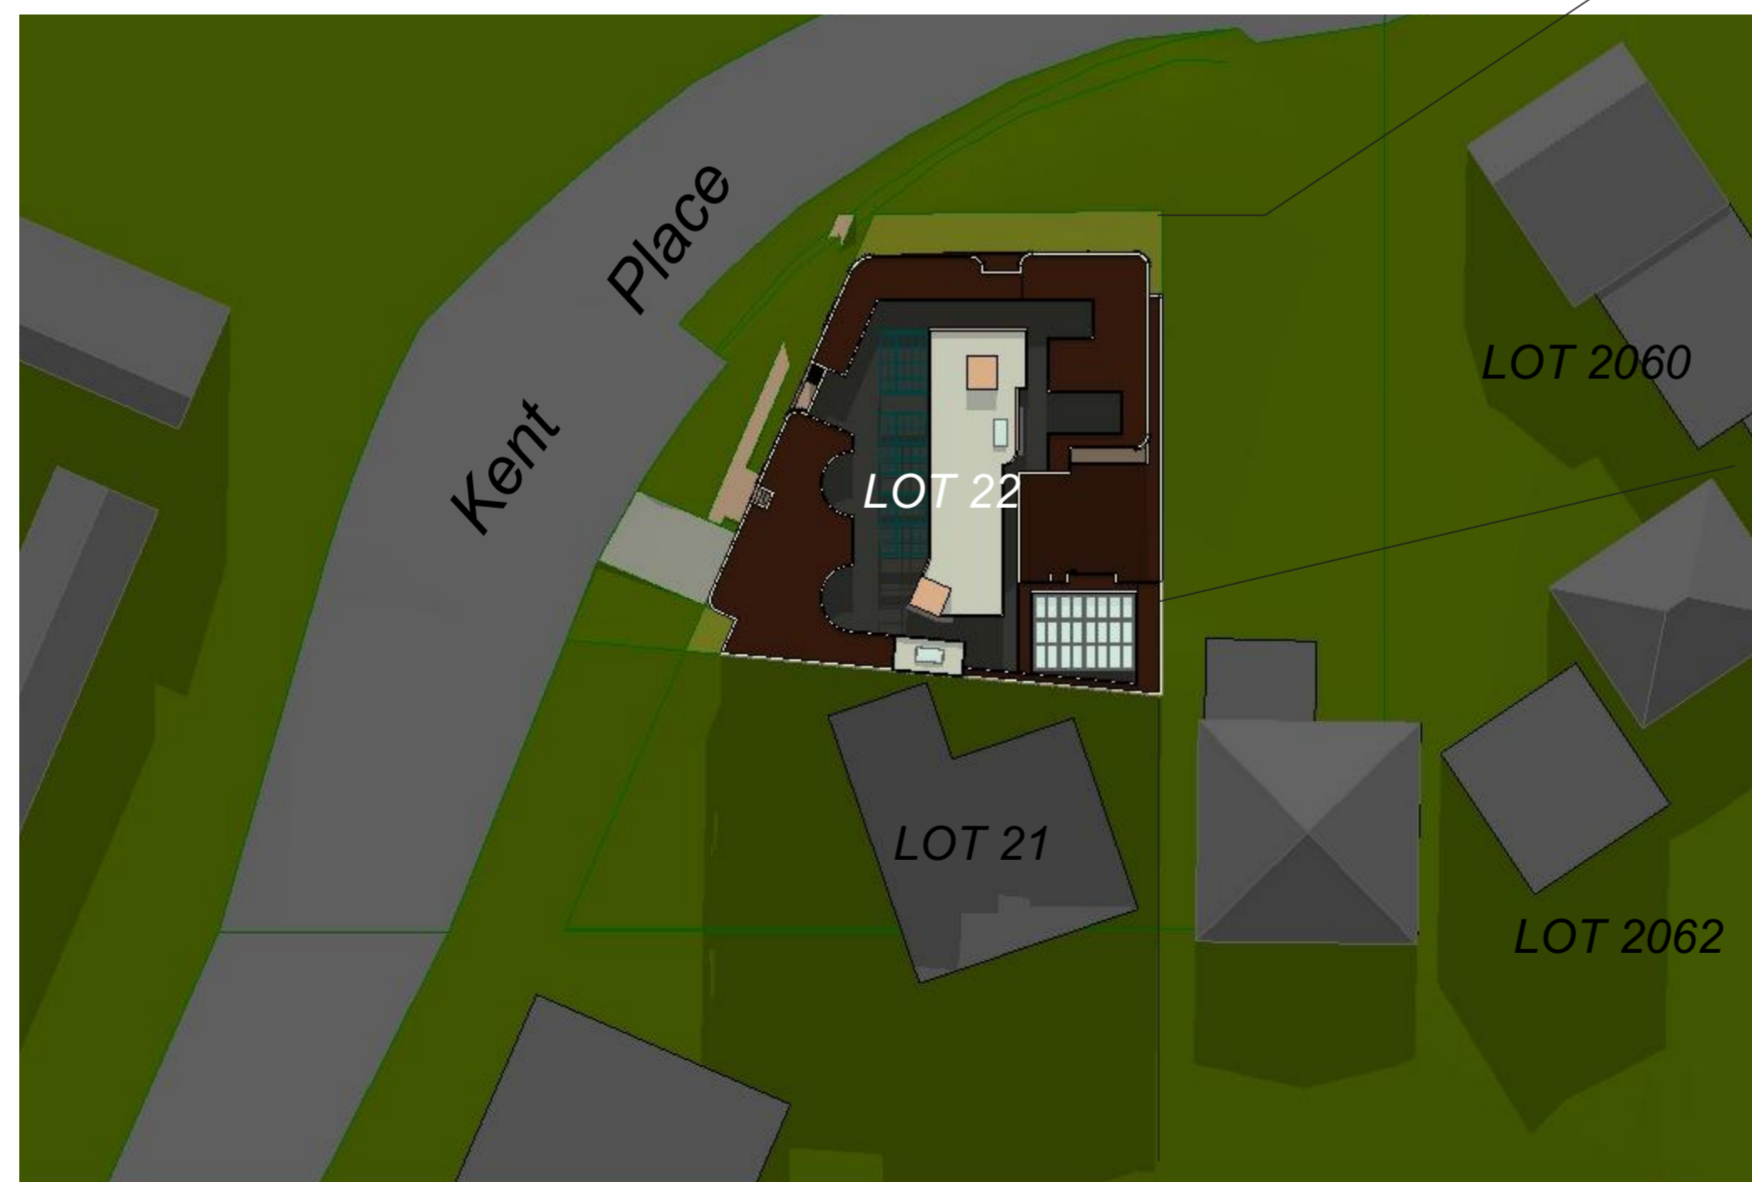

Shadows - 21 June 3pm

All levels and dimensions to be confirmed on site before commencing fabrication. This drawing is a copyright and must not be copied or used without authority from the designers.



Revision		
A. DEVELOPMENT APPLICATION ISSUE	11/05/24	
B. GENERAL AMENDMENTS	24/05/24	
C. GENERAL AMENDMENTS	26/08/24	

Revision		

Designer  
**LAWRENCE CHONG ARCHITECTS**  
 Gummings Castle, 201 Spit Road, MOSMAN NSW 2088  
 M. 0411691992 | E. lchong@bigpond.net.au



Client  
 \_\_\_\_\_

Project  
**Proposed Apartments at 1 Kent pl,  
 Wangi Wangi**

Drawn	LC	Client File	1 Kent pl -49.plt
Check	CDG	Check	
Date	04/09/2021	Scale	AS SHOWN

Job No.	23049
---------	-------

Title  
**Shadow Diagrams**

Dwg No.  
**DA11C**