

References
 Any variations or deviations from approved construction drawings must be reviewed and approved by PCA or nominated certifying authority.

Drawings to be read in conjunction with, but not limited to, all structural engineers, stormwater engineers, landscape architects, fire protection, essential electrical services and mechanical services plans & other associated plans & reports.


Refer to current Basix report for additional requirements to ones noted on plans.

Notes
 All dimensions and setbacks are to be verified on site and all omissions or any discrepancies are to be notified to the architect. Figured dimensions to be used at all times. DO NOT SCALE measurements off drawings.

© Copyright

The copyright of this drawing together with any other documents prepared by CDArchitects remains the property of CDArchitects. CDArchitects grants licence for the use of this document for the purpose for which it is intended. The licence is not transferable without permission from CDArchitects.

Nominated Architect: Lijana Emilova 7887, ABN 24 243 205 327

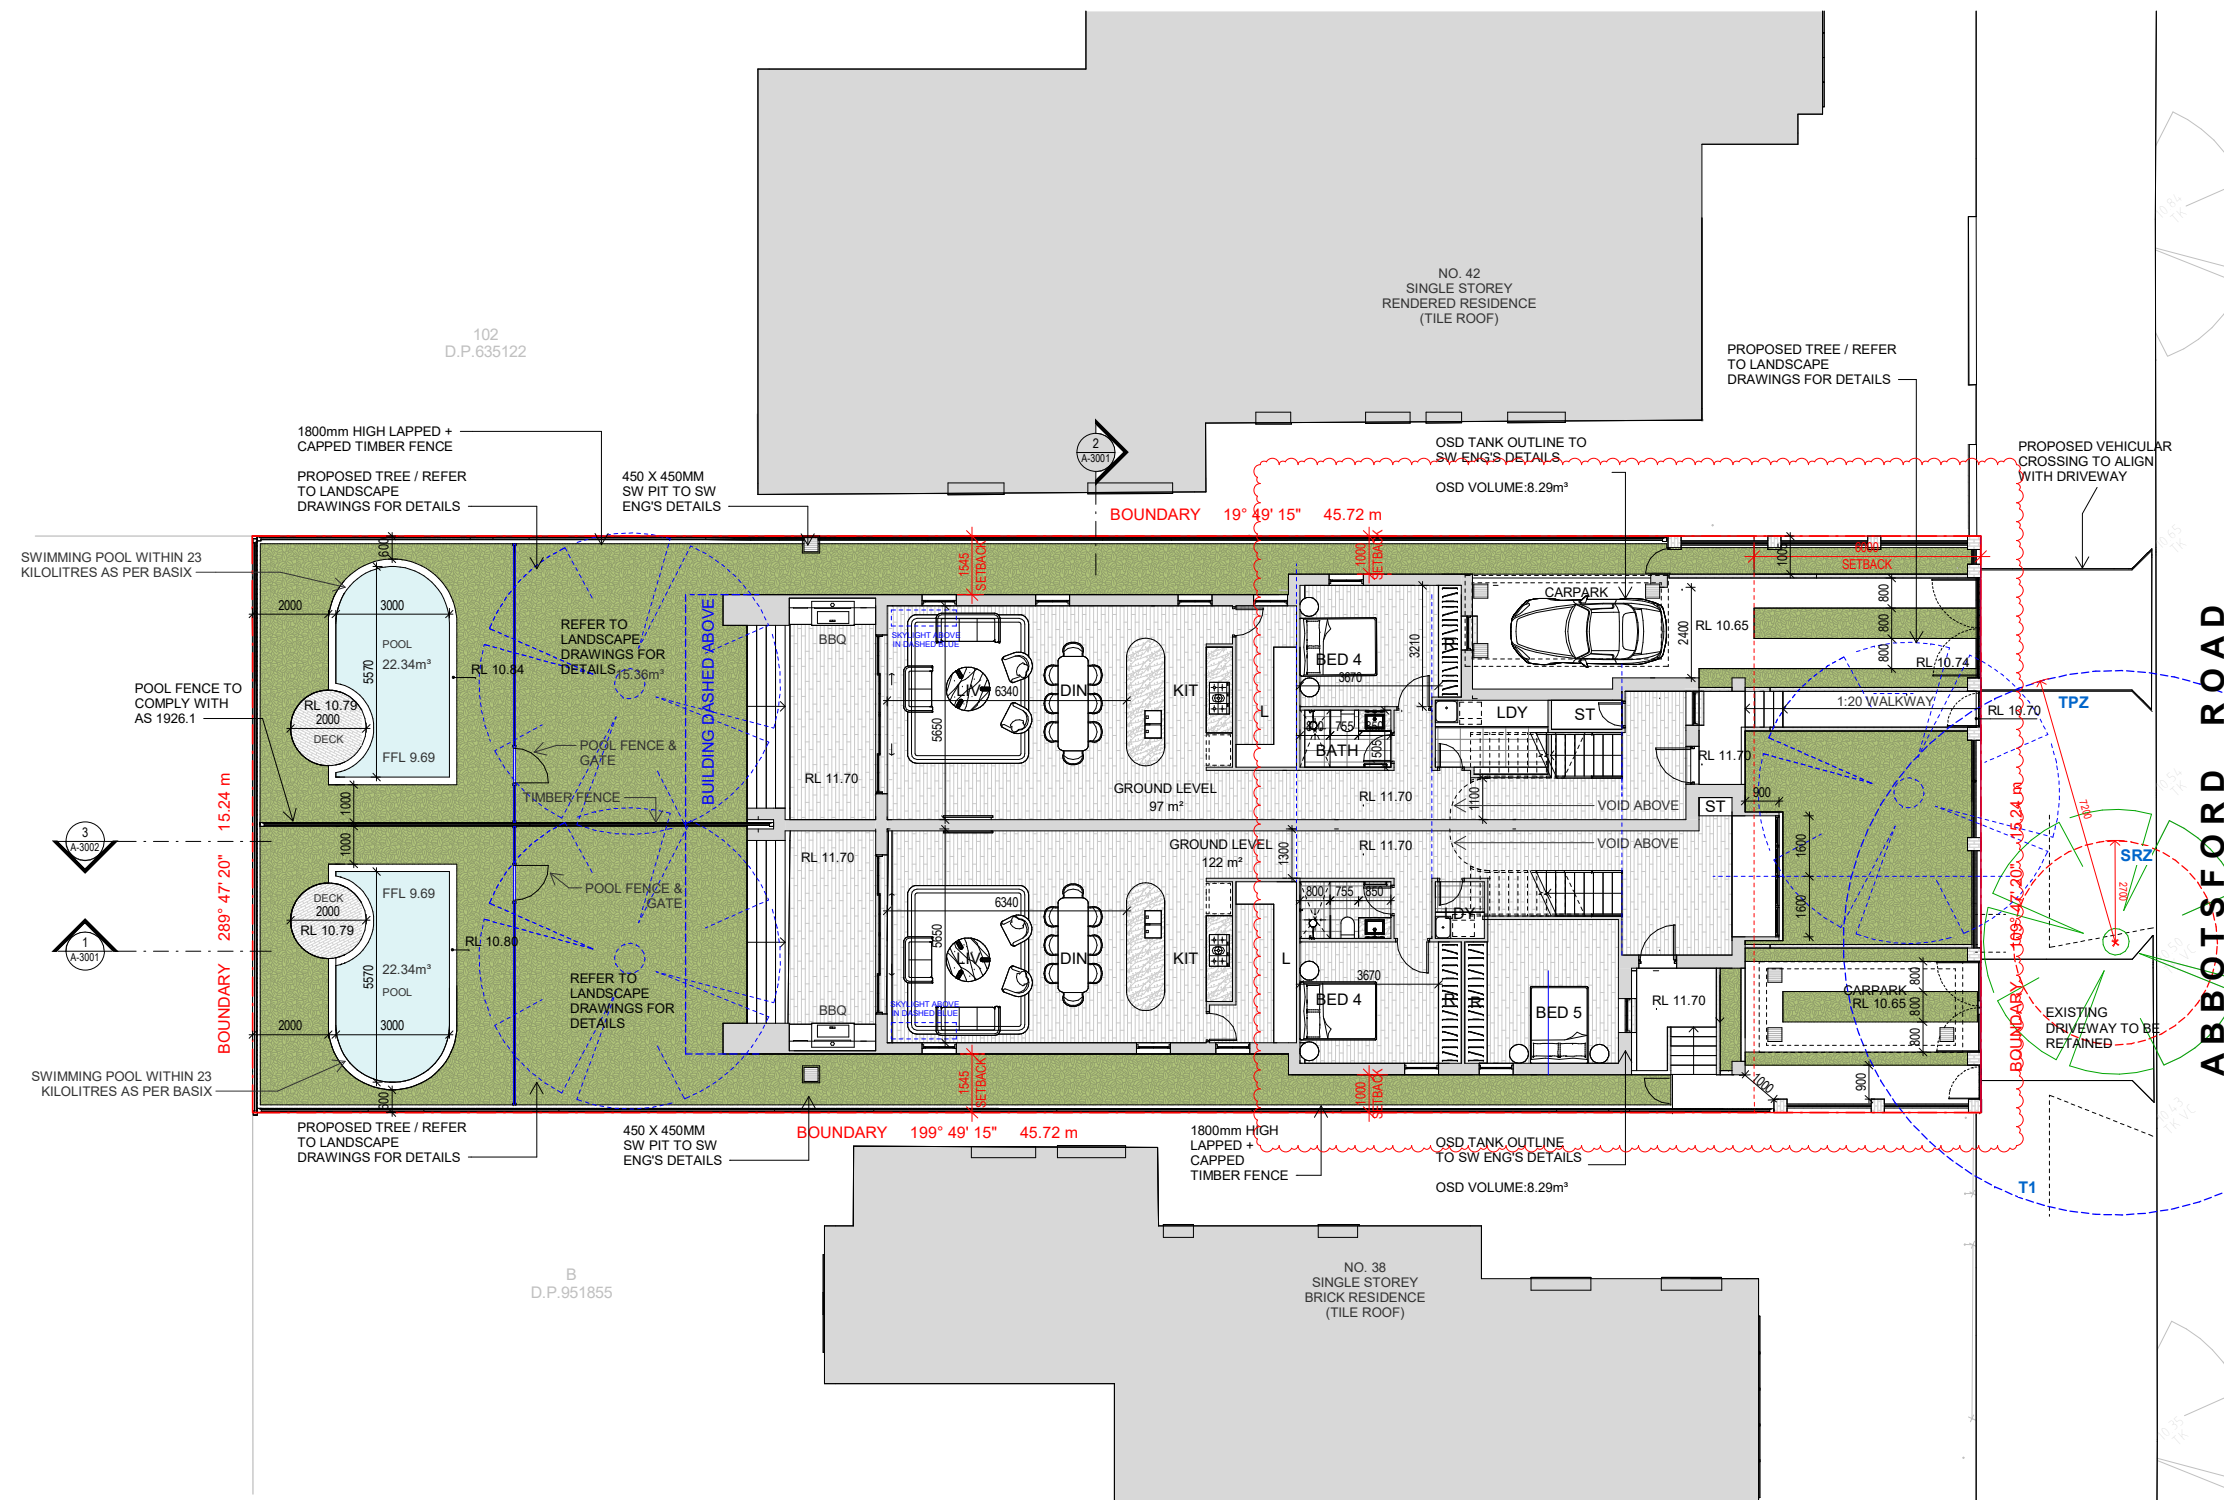

D 17.10.2025 GENERAL AMENDMENTS
 C 30.09.2025 GENERAL AMENDMENTS
 B 14.04.2025 GENERAL AMENDMENTS

m 1 2 4 6 8
 0 1:100 at A1 1:200 at A3



Sydney
 Level 2, 60 Park Street
 Sydney NSW 2000
 AUSTRALIA
 P: +61 2 9267 2000
 E: info@cdarchitects.com.au
 W: cdarchitects.com.au

Dubai
 ETA Star's Al Manara Tower
 L16, Suite 1612, Marsi Drive
 Business Bay, Dubai, UAE
 P: +971 4 576 9747
 E: info@cdarchitects.ae
 W: cdarchitects.ae



1 GROUND FLOOR PLAN
 1: 100 at A1 1:200 at A3

Project
PROPOSED RESIDENTIAL DEVELOPMENT
 40 Abbotsford Road, Homebush
 Drawing Title
GROUND FLOOR PLAN

Project Stage
Issued For Information

Job no.	Drawing no.	Rev.
J24636D	DA1102	D

Drawn by	Checked by	Approved by	Date
AR	SP	RJ	FEB. 2025

References

Any variations or deviations from approved construction drawings must be reviewed and approved by PCA or nominated certifying authority.

Drawings to be read in conjunction with, but not limited to, all structural engineers, stormwater engineers, landscape architects, fire protection, essential electrical services and mechanical services plans & other associated plans & reports.

Refer to current Basis report for additional requirements to ones noted on plans.


Notes

All dimensions and setbacks are to be verified on site and all omissions or any discrepancies to be notified to the architect. Figured dimensions to be used at all times. DO NOT SCALE measurements off drawings.


© Copyright

The copyright of this drawing together with any other documents prepared by CDArchitects remains the property of CDArchitects. CDArchitects grants licence for the use of this document for the purpose for which it is intended. The licence is not transferable without permission from CDArchitects.

Nominated Architect: Lijana Emilova 7887, ABN 24 243 205 327

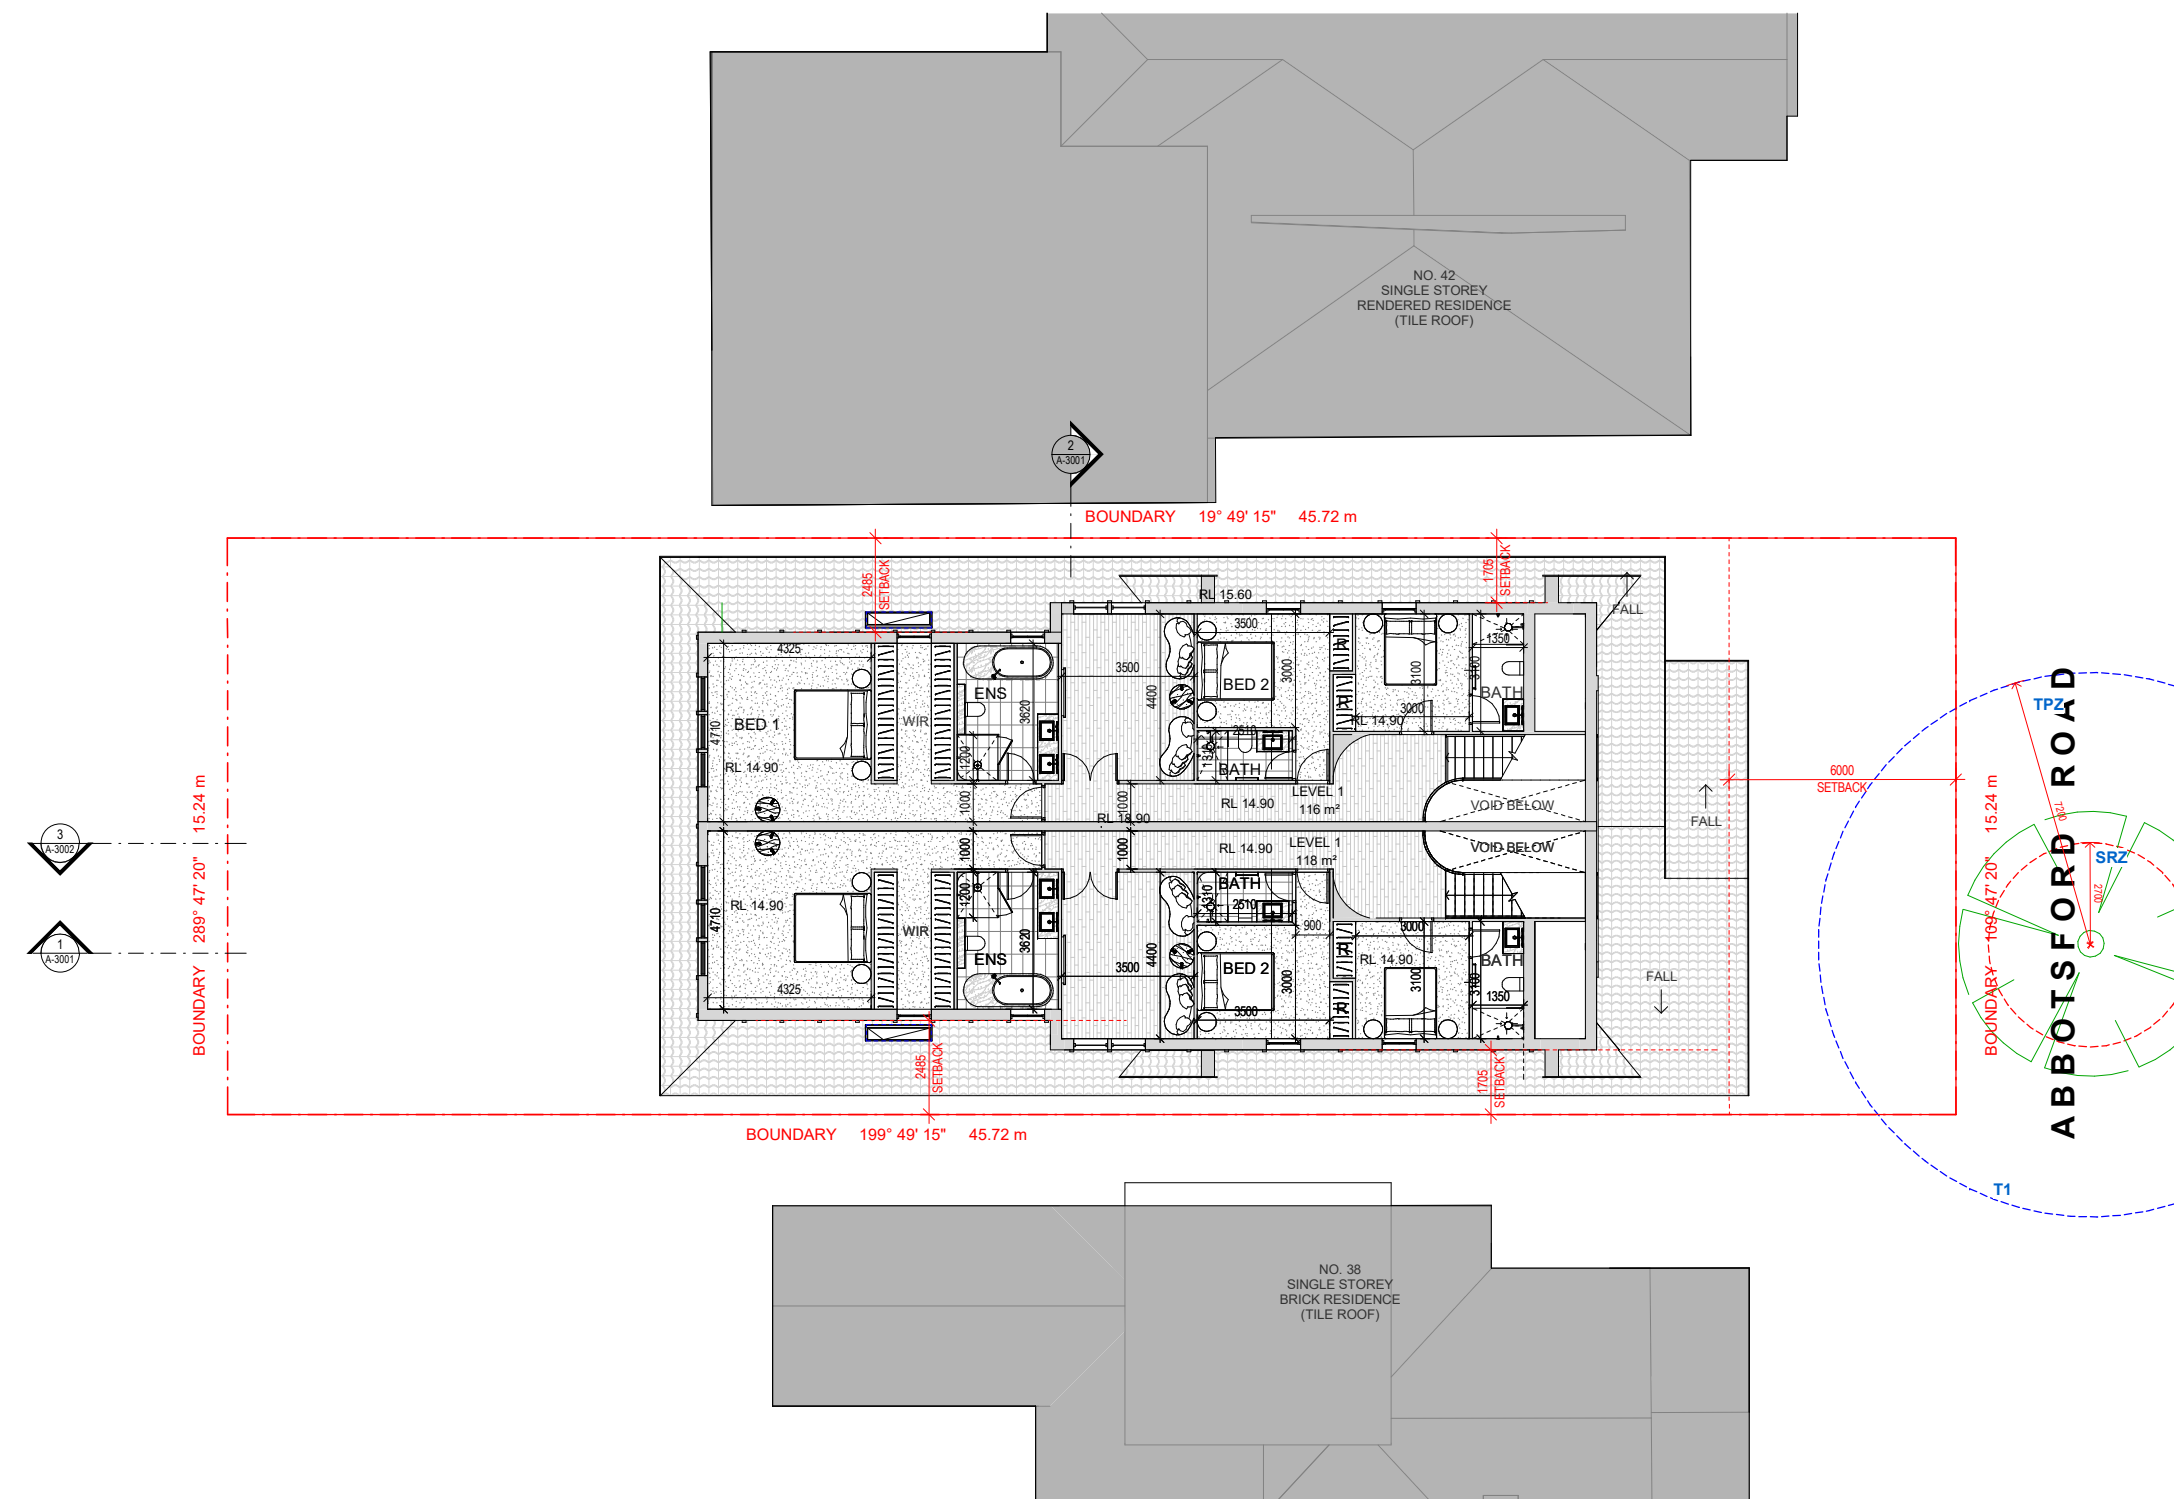

- D 30.09.2025 GENERAL AMENDMENTS
- C 20.08.2025 GENERAL AMENDMENTS
- B 14.04.2025 GENERAL AMENDMENTS

 

Sydney
 Level 2, 60 Park Street
 Sydney NSW 2000
 AUSTRALIA
 P: +61 2 9267 2000
 E: info@cdarchitects.com.au
 W: cdarchitects.com.au

Dubai
 ETA Star's Al Manara Tower
 L16, Suite 1612, Marsi Drive
 Business Bay, Dubai, UAE
 P: +971 4 576 9747
 E: info@cdarchitects.ae
 W: cdarchitects.ae



1 LEVEL 1 FLOOR PLAN
 1: 100 at A1 1:200 at A3

Project
PROPOSED RESIDENTIAL DEVELOPMENT
 40 Abbotsford Road, Homebush
 Drawing Title
LEVEL 1 FLOOR PLAN

Project Stage
Issued For Information

Job no.	Drawing no.	Rev.
J24636D	DA1103	D

Drawn by	Checked by	Approved by	Date
AR	SP	RJ	FEB. 2025

References

Any variations or deviations from approved construction drawings must be reviewed and approved by PCA or nominated certifying authority.

Drawings to be read in conjunction with, but not limited to, all structural engineers, stormwater engineers, landscape architects, fire protection, essential electrical services and mechanical services plans & other associated plans & reports.

Refer to current Basis report for additional requirements to ones noted on plans.


Notes

All dimensions and setbacks are to be verified on site and all omissions or any discrepancies to be notified to the architect. Figured dimensions to be used at all times. DO NOT SCALE measurements off drawings.

© Copyright


The copyright of this drawing together with any other documents prepared by CDArchitects remains the property of CDArchitects. CDArchitects grants licence for the use of this document for the purpose for which it is intended. The licence is not transferable without permission from CDArchitects.

Nominated Architect: Lijana Emilova 7887, ABN 24 243 205 327

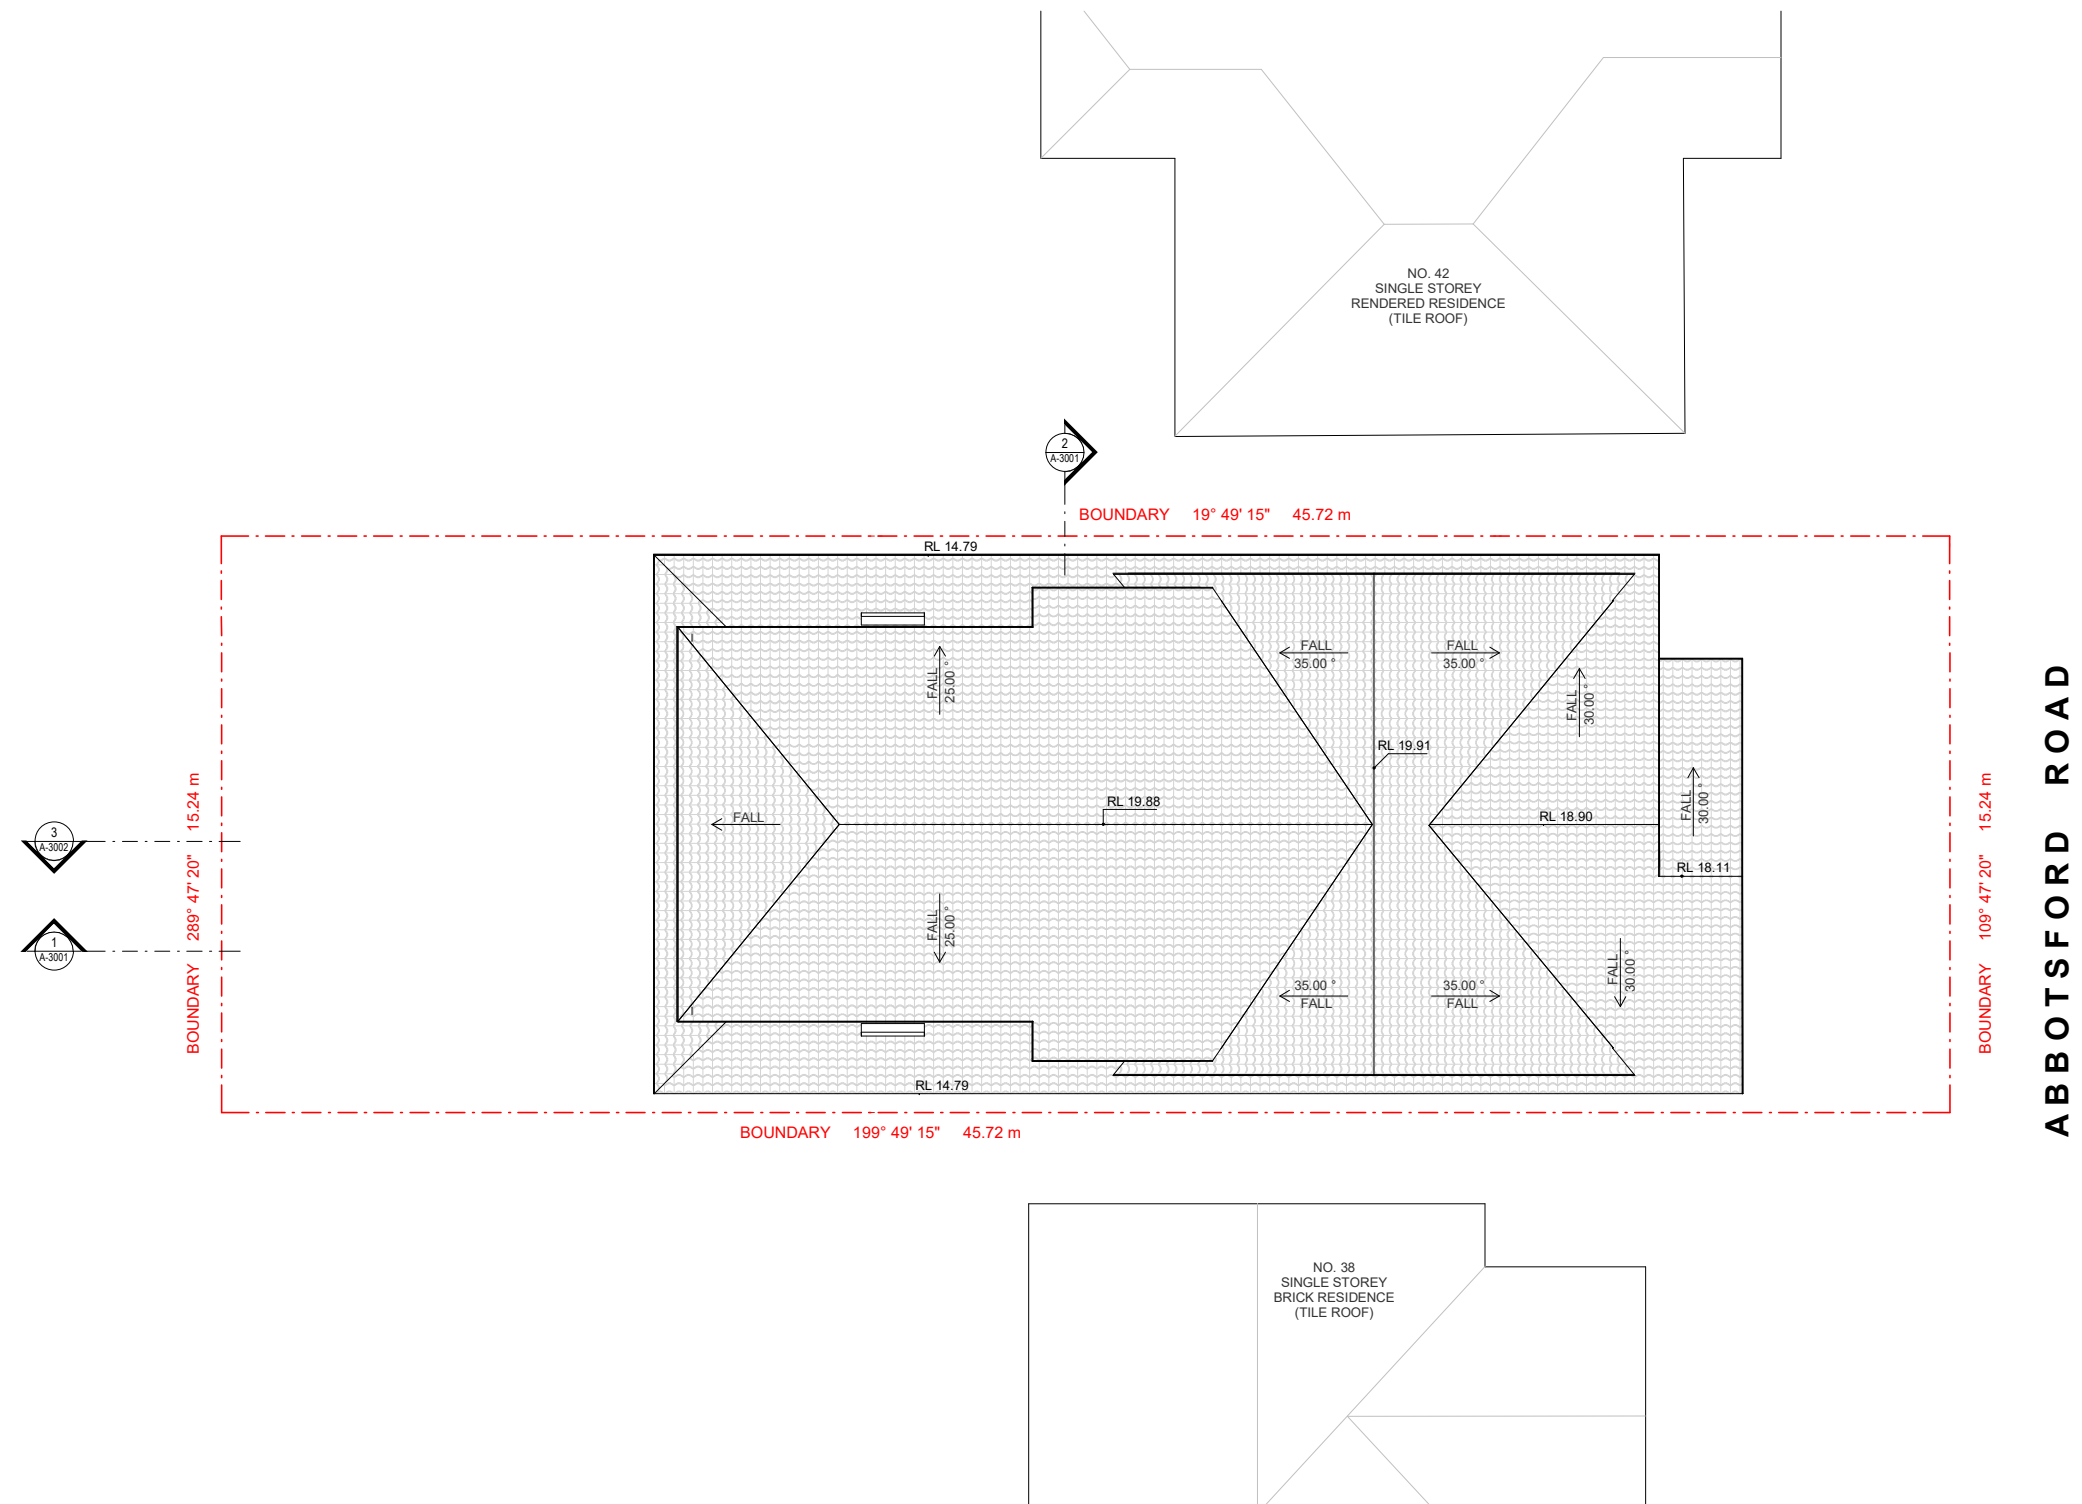

1 ROOF PLAN
1: 100 at A1 1:200 at A3

- D 30.09.2025 GENERAL AMENDMENTS
- C 20.08.2025 GENERAL AMENDMENTS
- B 14.04.2025 GENERAL AMENDMENTS

 

Sydney

Level 2, 60 Park Street
Sydney NSW 2000
AUSTRALIA

P: +61 2 9267 2000
E: info@cdarchitects.com.au
W: cdarchitects.com.au

Dubai

ETA Star's Al Manara Tower
L16, Suite 1612, Marsi Drive
Business Bay, Dubai, UAE

P: +971 4 576 9747
E: info@cdarchitects.ae
W: cdarchitects.ae



Australian
Institute of
Architects

Project

PROPOSED RESIDENTIAL DEVELOPMENT

40 Abbotsford Road, Homebush

Drawing Title

ROOF PLAN

Project Stage


Issued For Information

Job no. Drawing no. Rev.

J24636D DA1104 D

Drawn by Checked by Approved by Date


AR SP RJ FEB. 2025

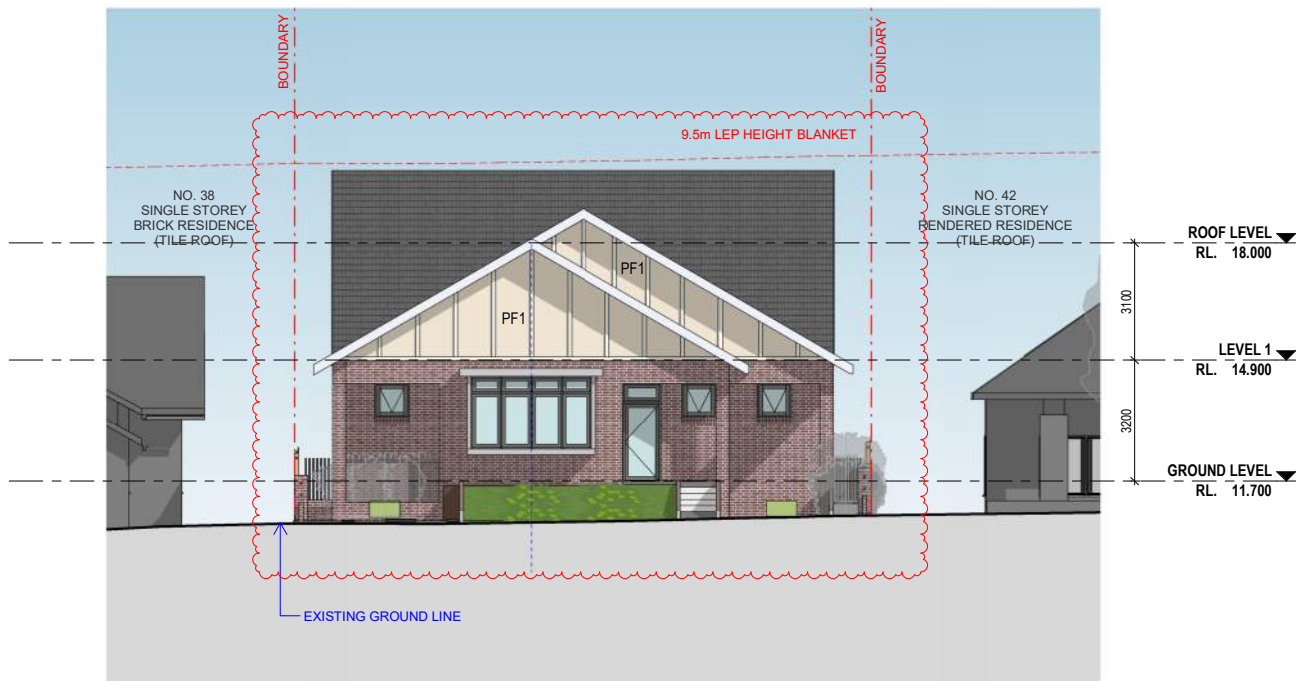

1 NORTH ELEVATION
1 : 100 at A1 1:200 at A3



2 SOUTH ELEVATION
1 : 100 at A1 1:200 at A3

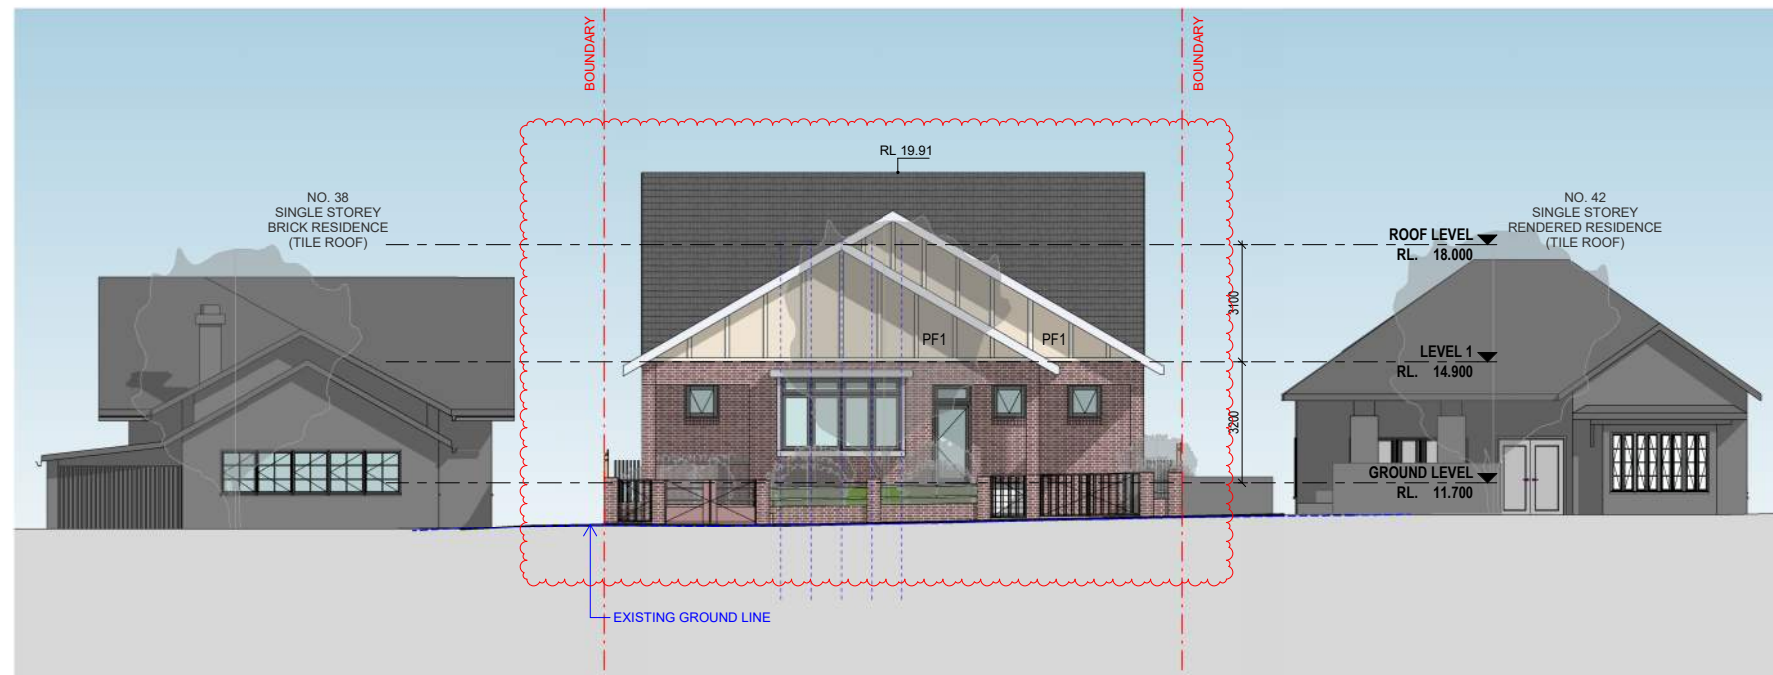

3 STREETScape
1 : 100 at A1 1:200 at A3

References

Any variations or deviations from approved construction drawings must be reviewed and approved by PCA or nominated certifying authority.

Drawings to be read in conjunction with, but not limited to, all structural engineers, stormwater engineers, landscape architects, fire protection, essential electrical services and mechanical services plans & other associated plans & reports.

Refer to current Basix report for additional requirements to ones noted on plans.

Notes
All dimensions and setbacks are to be verified on site and all omissions or any discrepancies to be notified to the architect. Figured dimensions to be used at all times. DO NOT SCALE measurements off drawings.


© Copyright

The copyright of this drawing together with any other documents prepared by CDArchitects remains the property of CDArchitects. CDArchitects grants licence for the use of this document for the purpose for which it is intended. The licence is not transferable without permission from CDArchitects.

Nominated Architect: Lijana Emilova 7887, ABN 24 243 205 327

MATERIAL LEGEND		
	CG	CLEAR GLAZING
	OG	OPAQUE GLASS
	AWD1	ALUMINIUM FRAME WINDOWS & DOORS - DULUX MONUMENT
	PF1	PAINT - OFF WHITE Y35 (LIGHT CREAM / MAGNOLIA)
	PF2	PAINT - DEEP INDIAN RED R65
	BR1	BRICK - MANILLA Y45 & DEEP INDIAN RED 448 IN BS-OTHER
	R	THERMAL - MOISTURE ROOF TILES RED

E 17.10.2025 GENERAL AMENDMENTS
D 30.09.2025 GENERAL AMENDMENTS
C 20.08.2025 GENERAL AMENDMENTS

 

Sydney
Level 2, 60 Park Street
Sydney NSW 2000
AUSTRALIA
P: +61 2 9267 2000
E: info@cdarchitects.com.au
W: cdarchitects.com.au

Dubai
ETA Star's Al Manara Tower
L16, Suite 1612, Marsi Drive
Business Bay, Dubai, UAE
P: +971 4 576 9747
E: info@cdarchitects.ae
W: cdarchitects.ae



Project
PROPOSED RESIDENTIAL DEVELOPMENT
40 Abbotsford Road, Homebush
Drawing Title
NORTH & SOUTH ELEVATION, STREETScape
Project Stage
Issued For Information
Job no. Drawing no. Rev.
J24636D DA2001 E
Drawn by Checked by Approved by Date
AR SP RJ FEB. 2025

References

Any variations or deviations from approved construction drawings must be reviewed and approved by PCA or nominated certifying authority.

Drawings to be read in conjunction with, but not limited to, all structural engineers, stormwater engineers, landscape architects, fire protection, essential electrical services and mechanical services plans & other associated plans & reports.

Refer to current Basix report for additional requirements to ones noted on plans.

Notes

All dimensions and setbacks are to be verified on site and all omissions or any discrepancies to be notified to the architect. Figured dimensions to be used at all times. DO NOT SCALE measurements off drawings.

© Copyright

The copyright of this drawing together with any other documents prepared by CDArchitects remains the property of CDArchitects. CDArchitects grants licence for the use of this document for the purpose for which it is intended. The licence is not transferable without permission from CDArchitects.

Nominated Architect: Lijana Emilova 7887, ABN 24 243 205 327

- E 17.10.2025 GENERAL AMENDMENTS
- D 30.09.2025 GENERAL AMENDMENTS
- C 20.08.2025 GENERAL AMENDMENTS



Sydney
 Level 2, 60 Park Street
 Sydney NSW 2000
 AUSTRALIA
 P: +61 2 9267 2000
 E: info@cdarchitects.com.au
 W: cdarchitects.com.au

Dubai
 ETA Star's Al Manara Tower
 L16, Suite 1612, Marsi Drive
 Business Bay, Dubai, UAE
 P: +971 4 576 9747
 E: info@cdarchitects.ae
 W: cdarchitects.ae



Project
PROPOSED RESIDENTIAL DEVELOPMENT

40 Abbotsford Road, Homebush

Drawing Title

3D VIEWS

Project Stage

Issued For Information

Job no. Drawing no. Rev.

J24636D DA7032 E

Drawn by Checked by Approved by Date

AR SP RJ FEB. 2025

References

Any variations or deviations from approved construction drawings must be reviewed and approved by PCA or nominated certifying authority.

Drawings to be read in conjunction with, but not limited to, all structural engineers, stormwater engineers, landscape architects, fire protection, essential electrical services and mechanical services plans & other associated plans & reports.

Refer to current Basix report for additional requirements to ones noted on plans.

Notes

All dimensions and setbacks are to be verified on site and all omissions or any discrepancies to be notified to the architect. Figured dimensions to be used at all times. DO NOT SCALE measurements off drawings.

© Copyright

The copyright of this drawing together with any other documents prepared by CDArchitects remains the property of CDArchitects. CDArchitects grants licence for the use of this document for the purpose for which it is intended. The licence is not transferable without permission from CDArchitects.

Nominated Architect: Lijana Emilova 7887, ABN 24 243 205 327



- E 17.10.2025 GENERAL AMENDMENTS
- D 30.09.2025 GENERAL AMENDMENTS
- C 20.08.2025 GENERAL AMENDMENTS



Sydney
 Level 2, 60 Park Street
 Sydney NSW 2000
 AUSTRALIA

Dubai
 ETA Star's Al Manara Tower
 L16, Suite 1612, Marsi Drive
 Business Bay, Dubai, UAE

P: +61 2 9267 2000
 E: info@cdarchitects.com.au
 W: cdarchitects.com.au

P: +971 4 576 9747
 E: info@cdarchitects.ae
 W: cdarchitects.ae




Project
PROPOSED RESIDENTIAL DEVELOPMENT

40 Abbotsford Road, Homebush
 Drawing Title
3D VIEWS


Project Stage
Issued For Information

Job no.	Drawing no.	Rev.
J24636D	DA7033	E


Drawn by	Checked by	Approved by	Date
AR	SP	RJ	FEB. 2025

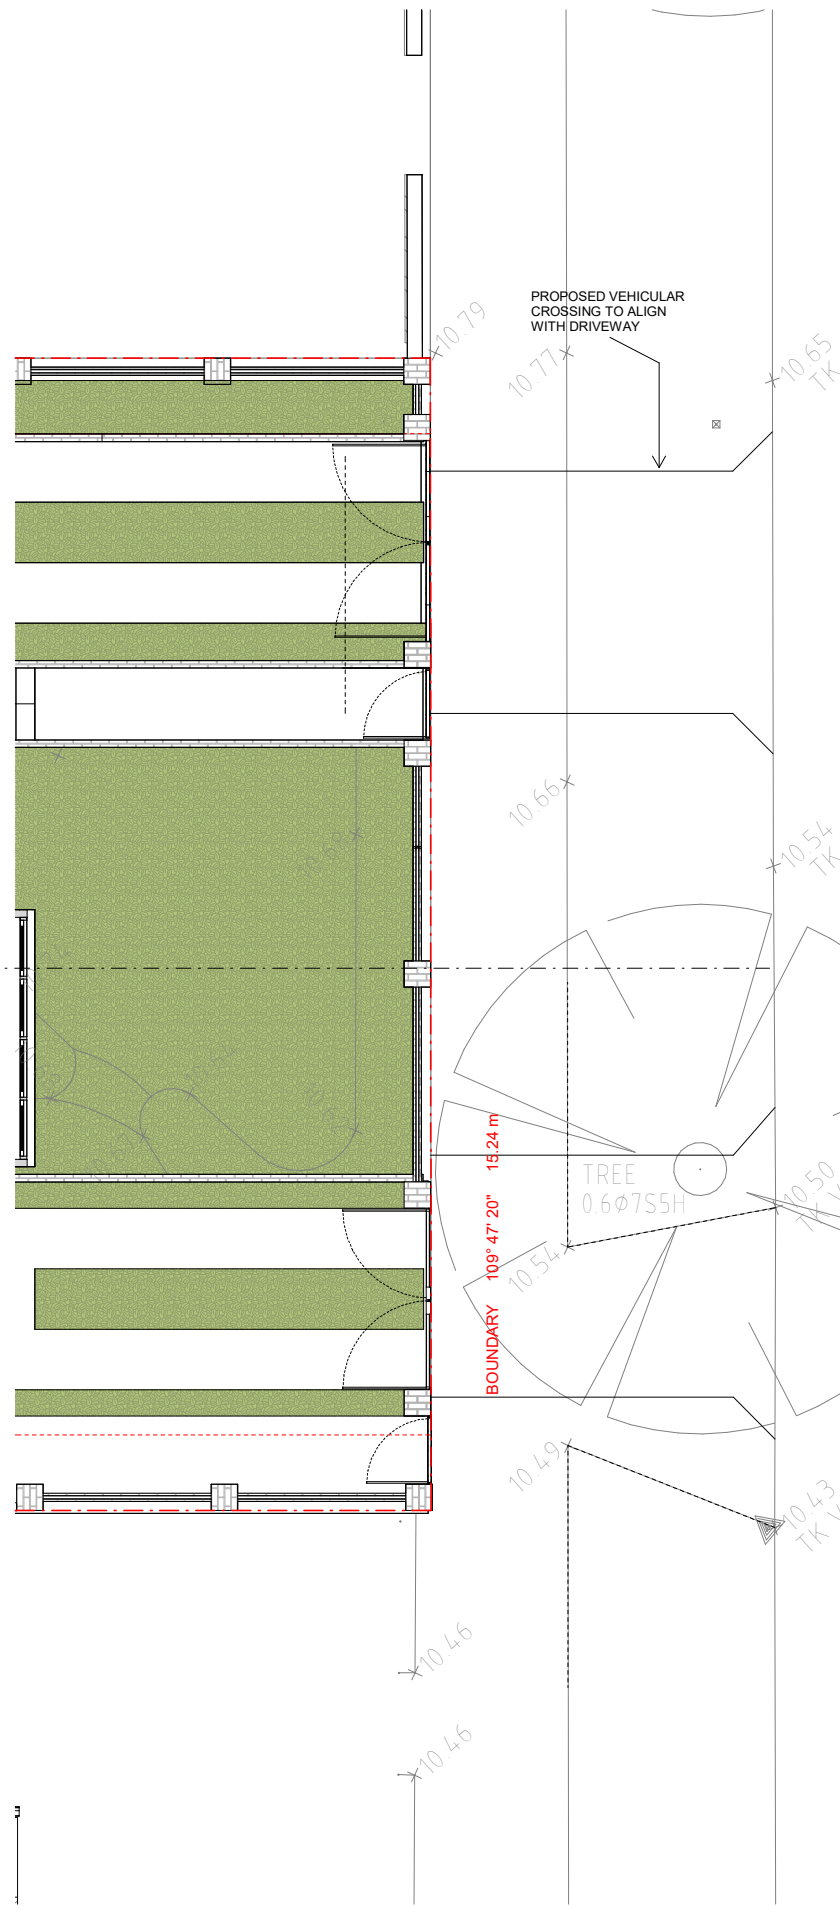

1 FRONT FENCE PLAN
1 : 50 at A1 1 : 100 at A3

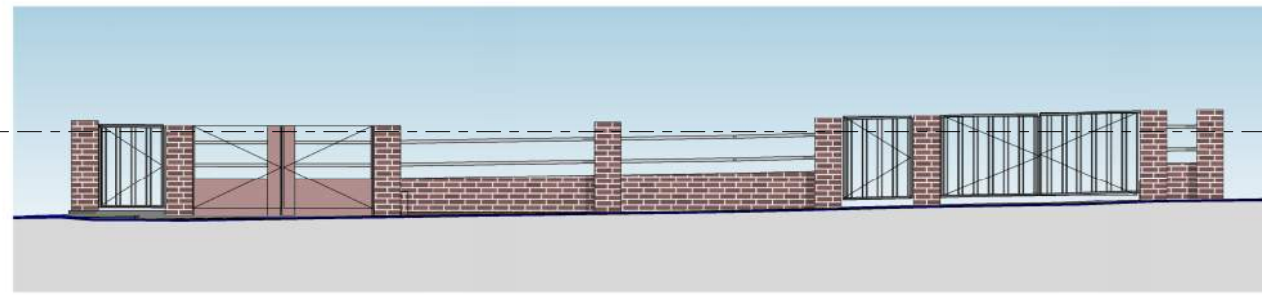

2 FRONT FENCE ELEVATION
1 : 50 at A1 1 : 100 at A3

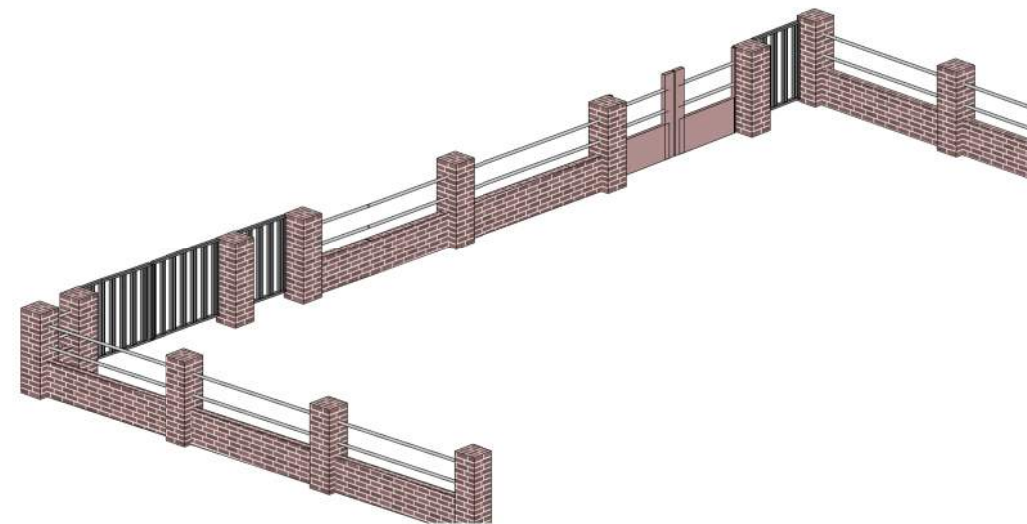

3 FRONT FENCE VIEW

References
Any variations or deviations from approved construction drawings must be reviewed and approved by PCA or nominated certifying authority.

Drawings to be read in conjunction with, but not limited to, all structural engineers, stormwater engineers, landscape architects, fire protection, essential electrical services and mechanical services plans & other associated plans & reports.

Refer to current Basix report for additional requirements to ones noted on plans.


Notes
All dimensions and setbacks are to be verified on site and all omissions or any discrepancies to be notified to the architect. Figured dimensions to be used at all times. DO NOT SCALE measurements off drawings.

© Copyright

The copyright of this drawing together with any other documents prepared by CDArchitects remains the property of CDArchitects. CDArchitects grants licence for the use of this document for the purpose for which it is intended. The licence is not transferable without permission from CDArchitects.

Nominated Architect: Lijana Emilova 7887, ABN 24 243 205 327

C 30.09.2025 GENERAL AMENDMENTS
B 14.04.2025 GENERAL AMENDMENTS
A 04.02.2025 DA SUBMISSION

 

Sydney
Level 2, 60 Park Street
Sydney NSW 2000
AUSTRALIA

Dubai
ETA Star's Al Manara Tower
L16, Suite 1612, Marsi Drive
Business Bay, Dubai, UAE

P: +61 2 9267 2000
E: info@cdarchitects.com.au
W: cdarchitects.com.au

P: +971 4 576 9747
E: info@cdarchitects.ae
W: cdarchitects.ae



Project
PROPOSED RESIDENTIAL DEVELOPMENT

40 Abbotsford Road, Homebush

Drawing Title
FRONT FENCE

Project Stage
Issued For Information

Job no. Drawing no. Rev.
J24636D DA7093 C

Drawn by Checked by Approved by Date
AR SP RJ FEB. 2025